

**BID ENCLOSED:**

**PROJECT NAME:** Labor, materials, equipment, & all other incidentals necessary to supply & install four (4) crosswalk signs for the Jefferson Parish General Services Department  
**Bid Proposal No. 50-133757**

**FROM:** Louisiana Contractor's License Number: 67594  
**Bidder's Name:** Traffic Commander, LLC  
**Address:** 3200 N Turnbull Dr, Metairie, LA 70002  
**License #** 67594

**TO:** Jefferson Parish  
Attn: Purchasing Department  
200 Derbigny St., Suite 4400  
Gretna, Louisiana 70053

**BID FOR:** Labor, materials, equipment, & all other incidentals necessary to supply & install four (4) crosswalk signs for the Jefferson Parish General Services Department  
**Bid Proposal No. 50-133757**

**BID OPENING DATE:** March 8, 2021 at 11:00 am

DATE: 2/25/2021

INVITATION TO BID  
THIS IS NOT AN ORDER

Page: 5

BID NO.: 50-00133757

**JEFFERSON PARISH**

PURCHASING DEPARTMENT  
P.O. BOX 9  
GRETN, LA. 70054-0009  
504-364-2678

VENDOR: 27118 BLANK BID COPY VENDOR

BUYER: RSCOTT

As per LSA-RS 47:301 et seq., all governmental bodies are excluded from payment of sales taxes to any Louisiana taxing body. Quotations shall be based on F.O.B. Agency warehouse or jobsite, anywhere within the Parish as designated by the Purchasing Department.

JEFFERSON PARISH reserves the right to cancel all or any part of an order if not shipped promptly. No charges will be allowed for parking or cartage unless specified in quotation. The order must not be filled at a higher price than quoted. JEFFERSON PARISH reserves the right to cancel at any time and for any reason by issuing a THIRTY (30) day written notice to the contractor.

JEFFERSON PARISH is expecting all products to be new and all work to be done in workman-like manner, according to standard practices. Any deviations or alteration from the specifications must be indicated on the bid form for each item and upon request, product data for same must be submitted by the time specified by the Purchasing Department.

**DELIVERY: FOB JEFFERSON PARISH**

INDICATE DELIVERY DATE ON EQUIPMENT AND SUPPLIES

4-8 wks

INDICATE STARTING TIME (IN DAYS) FOR CONSTRUCTION WORK

14 days

INDICATE COMPLETION TIME (IN DAYS) FOR CONSTRUCTION WORK

14 days

In the event that addenda are issued with this bid, bidders MUST acknowledge all addenda on the bid form. Bidder must acknowledge receipt of an addendum on the bid form by placing the addendum number as indicated. Failure to acknowledge any addendum on the bid form will result in bid rejection.

Acknowledge Receipt of Addenda: NUMBER: N/A

NUMBER: \_\_\_\_\_

NUMBER: \_\_\_\_\_

NUMBER: \_\_\_\_\_

LOUISIANA CONTRACTOR'S LICENSE NO.: (if applicable) 67594

**\*\*\* ALL BIDDERS MUST COMPLETE SECTION BELOW \*\*\***

FIRM NAME:	<u>Traffic Commander, LLC</u>	TITLE:	
SIGNATURE: (Must be signed here)	<u>M. Cettal</u>	TITLE:	<u>Managing Member</u>
PRINT OR TYPE NAME:	<u>Madeline Commander</u>		
ADDRESS:	<u>3200 N. Turnbull Dr.</u>		
CITY, STATE:	<u>Metairie, LA</u>	ZIP:	<u>70002</u>
TELEPHONE:	<u>(504) 635-2400</u>	FAX:	<u>( )</u>
EMAIL ADDRESS:	<u>Rebekah@trafficcommander.com</u>		

TOTAL PRICE OF ALL BID ITEMS: \$ 30,000.00

DATE: 2/26/2021

Page: 6

INVITATION TO BID FROM JEFFERSON PARISH - continued

BID NO.: 50-00133767

SEALED BID

ITEM NUMBER	QUANTITY	U/M	DESCRIPTION OF ARTICLES	UNIT PRICE QUOTED	TOTALS
1	1.00	JOB	<p>Labor, materials, equipment, delivery and all other incidentals necessary to supply and in stall four (4) crosswalk signs for the Jefferson Parish General Services Department</p> <p>0010 - CROSSWALK SIGNS JEFFERSON PERFORMING ARTS CENTER</p> <p>PROVIDE LABOR, MATERIALS, EQUIPMENT, DELIVERY AND ALL OTHER INCIDENTALS, NECESSARY TO SUPPLY AND INSTALL FOUR (4) NEW SOLAR POWERED PEDESTRIAN CROSS WALK SIGNS FOR THE DEPARTMENT OF GENERAL SERVICES PER THE ATTACHED SPECIFICATIONS AT THE FOLLOWING LOCATION:</p> <p>JEFFERSON PERFORMING ARTS CENTER 6400 AIRLINE DRIVE METAIRIE, LA 70003</p>	30,000.00	30,000.00



# CERTIFICATE OF LIABILITY INSURANCE

11/10/2021  
3/2/2021  
DATE (MM/DD/YYYY)

THIS CERTIFICATE IS ISSUED AS A MATTER OF INFORMATION ONLY AND CONFERS NO RIGHTS UPON THE CERTIFICATE HOLDER. THIS CERTIFICATE DOES NOT AFFIRMATIVELY OR NEGATIVELY AMEND, EXTEND OR ALTER THE COVERAGE AFFORDED BY THE POLICIES BELOW. THIS CERTIFICATE OF INSURANCE DOES NOT CONSTITUTE A CONTRACT BETWEEN THE ISSUING INSURER(S), AUTHORIZED REPRESENTATIVE OR PRODUCER, AND THE CERTIFICATE HOLDER.

IMPORTANT: If the certificate holder is an ADDITIONAL INSURED, the policy(ies) must have ADDITIONAL INSURED provisions or be endorsed. If SUBROGATION IS WAIVED, subject to the terms and conditions of the policy, certain policies may require an endorsement. A statement on this certificate does not confer rights to the certificate holder in lieu of such endorsement(s).

PRODUCER LOCKTON COMPANIES 2100 ROSS AVENUE, SUITE 1400 DALLAS TX 75201 214-969-6700		CONTACT NAME PHONE (A/C. No. Ext): FAX (A/C. No.): E-MAIL ADDRESS:	
INSURED Traffic Commander, LLC 1485110 Metairie LA 70002		INSURER(S) AFFORDING COVERAGE INSURER A : Allied World Insurance Company INSURER B : Allied World National Assurance Company INSURER C : Starstone National Insurance Company INSURER D : Peleus Insurance Company INSURER E : Wishire Insurance Company INSURER F : Endurance American Specialty Insurance Co.	
		NAIC #	

COVERAGES CERTIFICATE NUMBER: 17394428 REVISION NUMBER: XXXXXXXX

THIS IS TO CERTIFY THAT THE POLICIES OF INSURANCE LISTED BELOW HAVE BEEN ISSUED TO THE INSURED NAMED ABOVE FOR THE POLICY PERIOD INDICATED. NOTWITHSTANDING ANY REQUIREMENT, TERM OR CONDITION OF ANY CONTRACT OR OTHER DOCUMENT WITH RESPECT TO WHICH THIS CERTIFICATE MAY BE ISSUED OR MAY PERTAIN, THE INSURANCE AFFORDED BY THE POLICIES DESCRIBED HEREIN IS SUBJECT TO ALL THE TERMS, EXCLUSIONS AND CONDITIONS OF SUCH POLICIES. LIMITS SHOWN MAY HAVE BEEN REDUCED BY PAID CLAIMS.

INSR LTR	TYPE OF INSURANCE	ADL INSD	SUBR WVD	POLICY NUMBER	POLICY EFF (MM/DD/YYYY)	POLICY EXP (MM/DD/YYYY)	LIMITS
A	<input checked="" type="checkbox"/> COMMERCIAL GENERAL LIABILITY <input type="checkbox"/> CLAIMS-MADE <input checked="" type="checkbox"/> OCCUR GEN'L AGGREGATE LIMIT APPLIES PER: POLICY <input checked="" type="checkbox"/> PRO- <input type="checkbox"/> JECT <input type="checkbox"/> LOC OTHER:	Y	N	6004-0552	11/10/2020	11/10/2021	EACH OCCURRENCE \$ 1,000,000 DAMAGE TO RENTED PREMISES (Ea occurrence) \$ 100,000 MED EXP (Any one person) \$ 5,000 PERSONAL & ADV INJURY \$ 1,000,000 GENERAL AGGREGATE \$ 2,000,000 PRODUCTS - COMP/OP AGG \$ 2,000,000
B	<input checked="" type="checkbox"/> AUTOMOBILE LIABILITY <input checked="" type="checkbox"/> ANY AUTO <input type="checkbox"/> OWNED AUTOS ONLY <input checked="" type="checkbox"/> HIRED AUTOS ONLY <input type="checkbox"/> SCHEDULED AUTOS <input type="checkbox"/> NON-OWNED AUTOS ONLY	Y	N	6000-0992	11/10/2020	11/10/2021	COMBINED SINGLE LIMIT (Ea accident) \$ 1,000,000 BODILY INJURY (Per person) \$ XXXXXXXX BODILY INJURY (Per accident) \$ XXXXXXXX PROPERTY DAMAGE (Per accident) \$ XXXXXXXX
D	<input type="checkbox"/> UMBRELLA LIAB						
E	<input checked="" type="checkbox"/> EXCESS LIAB						
C	<input checked="" type="checkbox"/> WORKERS COMPENSATION AND EMPLOYERS LIABILITY ANY PEOPLE FOR PARTNER/EXECUTIVE (Mandatory in NH) Description of operations below						
F	Excess Liability						

DESCRIPTION OF OPERATIONS / LOCATIONS / VEHICLES (ACORD 101, Additional Remarks Schedule, may be attached if more space is required)  
Re: Jefferson Parish Cross Walk Signs. Certificate holder includes: Jefferson Parish, its Districts Departments and Agencies under the direction of the Parish President and the Parish Council.





CERTIFICATE HOLDER CANCELLATION See Attachments

17394428  
Jefferson Parish Purchasing Department  
General Government Building  
200 Derbigny Street, Suite 4400  
Gretna LA 70053  
AUTHORIZED REPRESENTATIVE

SHOULD ANY OF THE ABOVE DESCRIBED POLICIES BE CANCELLED BEFORE THE EXPIRATION DATE THEREOF, NOTICE WILL BE DELIVERED IN ACCORDANCE WITH THE POLICY PROVISIONS.



REVISIONS				
REV.	DESCRIPTION	DATE	ECN #	AUTHOR/APPROVED
A	INITIAL RELEASE	5/7/2018	N/A	C.G./J.P.
B	UPDATED NOTATION	1/8/2019		JWP/JRP

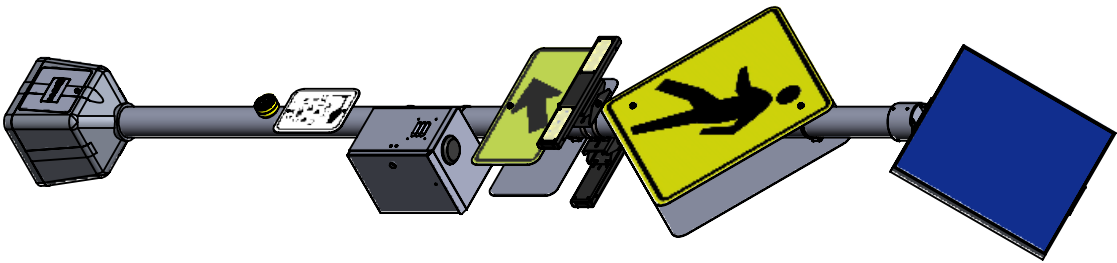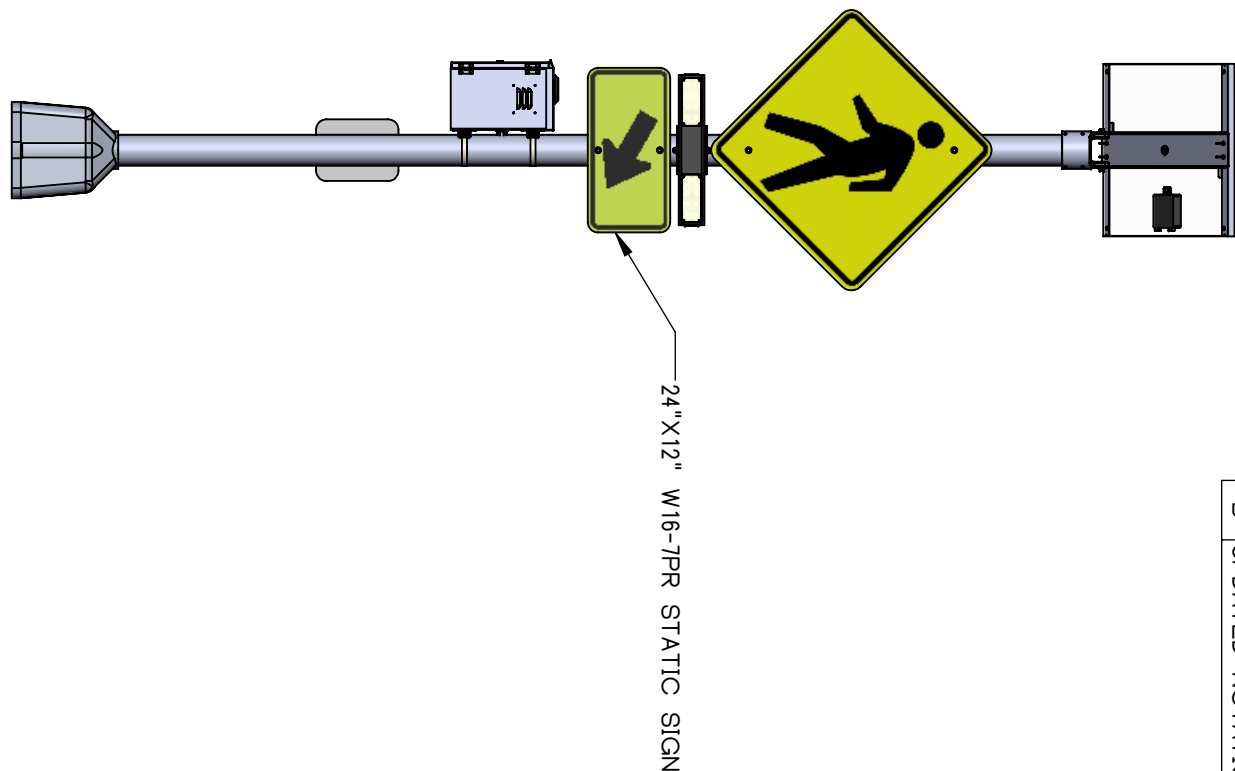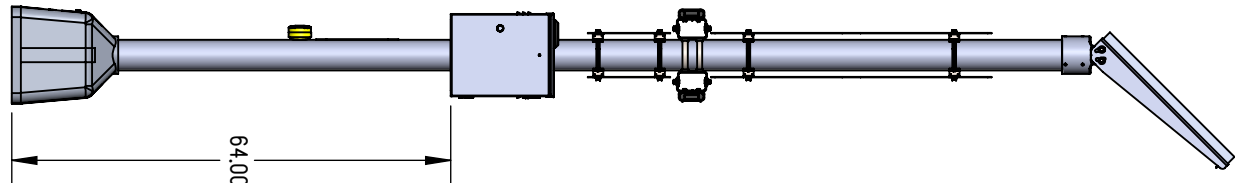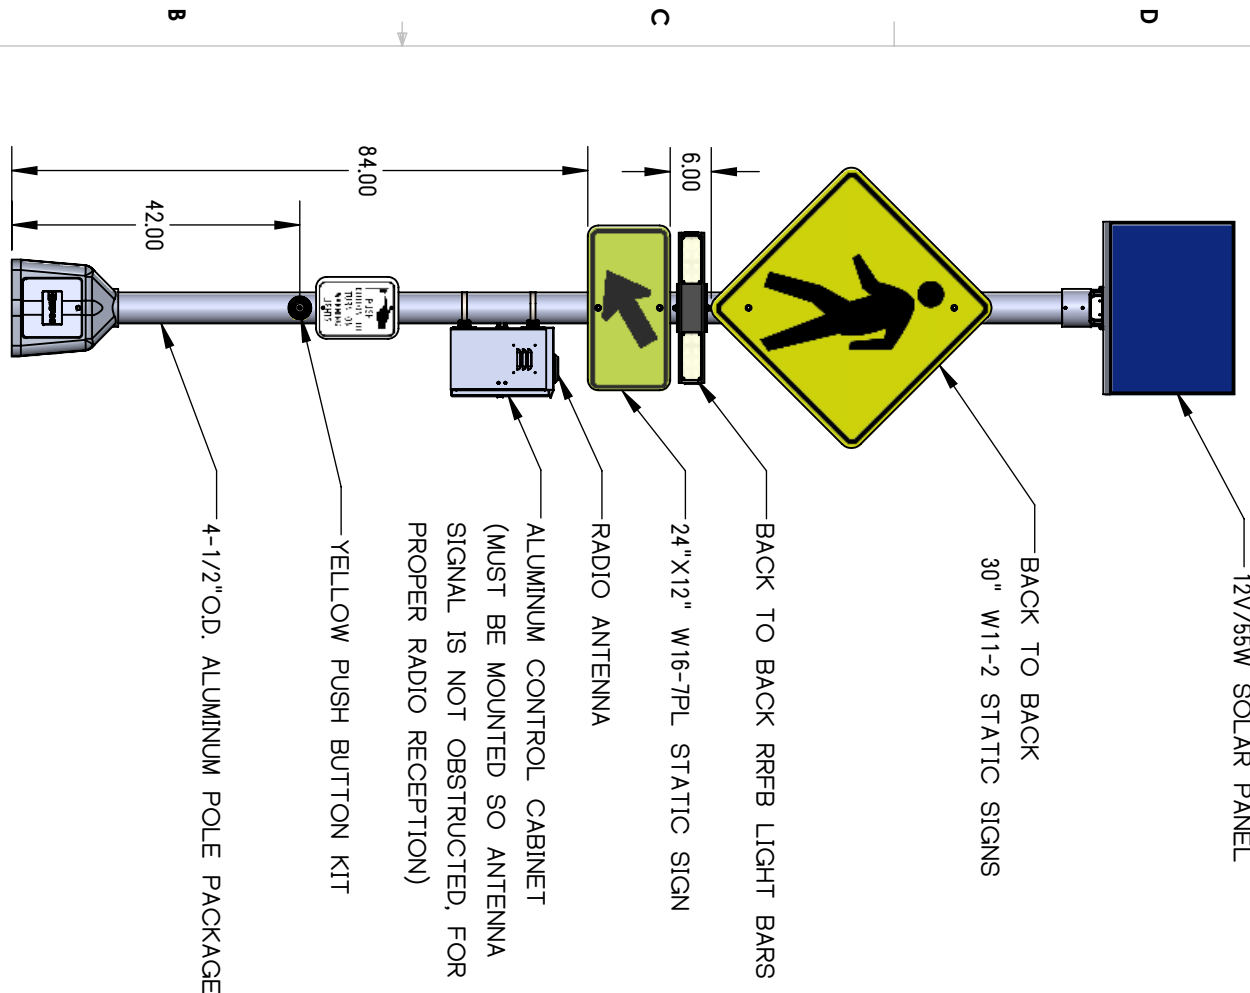

NOTES:

1. ORIENT SOLAR PANEL TOWARDS SOUTHERN SKY FOR MAXIMUM SOLAR EXPOSURE
2. CONTROL CABINET HEIGHT MAY VARY.
3. SNAP LOCKS ARE PROVIDED, STANDARD 3/4" S/S BANDING IS RECOMMENDED
4. J-BOLTS NOT SHOWN
5. ALL DIMENSIONS ARE FOR REFERENCE ONLY
6. STATIC SIGNS NOT INCLUDED IN SYSTEM

**TAPCO**  
TRAFFIC & PARKING CONTROL CO., INC.





5-ENGINEERING SPECIFICATION 0001147		INTERPRET GEOMETRIC TOLERANCING PER: ASME Y14.5-2009	
MATERIAL		FINISH	REFERENCE:

TOLERANCE UNLESS OTHERWISE SPECIFIED  
HOLE Ø ±.003  
DEC. INCH  
X ±.0030  
XX ±.0015  
XXX ±.0005  
ANGULAR ±0.5°

TITLE: RREB, SOLAR 55/48, RADIO, SOP, DS, AMBER, PH, H  
POLE X2 (30" W11-2 ARRANGEMENT)

DESIGNED BY:	TAPCO	SIZE	DWG. NO.	REV	WEIGHT:
DRAWN BY:	C. GRAVES	B	600147	B	SCALE: 128
CHECKED BY:	5/7/2018				





PROPRIETARY AND CONFIDENTIAL THE INFORMATION CONTAINED IN THIS DRAWING IS THE SOLE PROPERTY OF TAPCO. ANY REPRODUCTION IN PART OR AS A WHOLE WITHOUT THE WRITTEN PERMISSION OF TAPCO IS PROHIBITED.

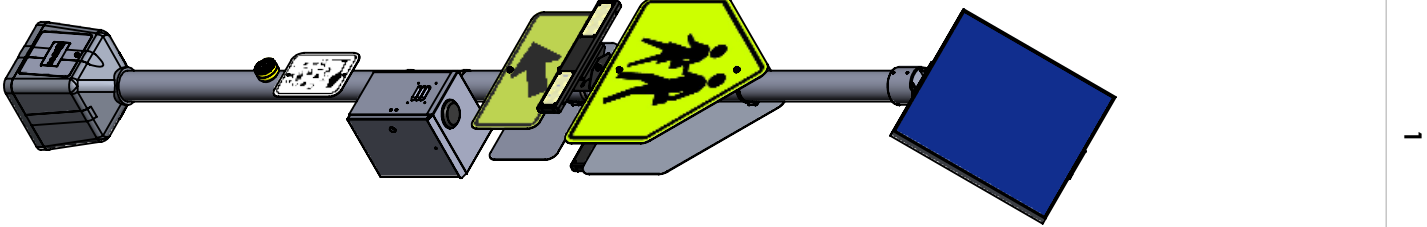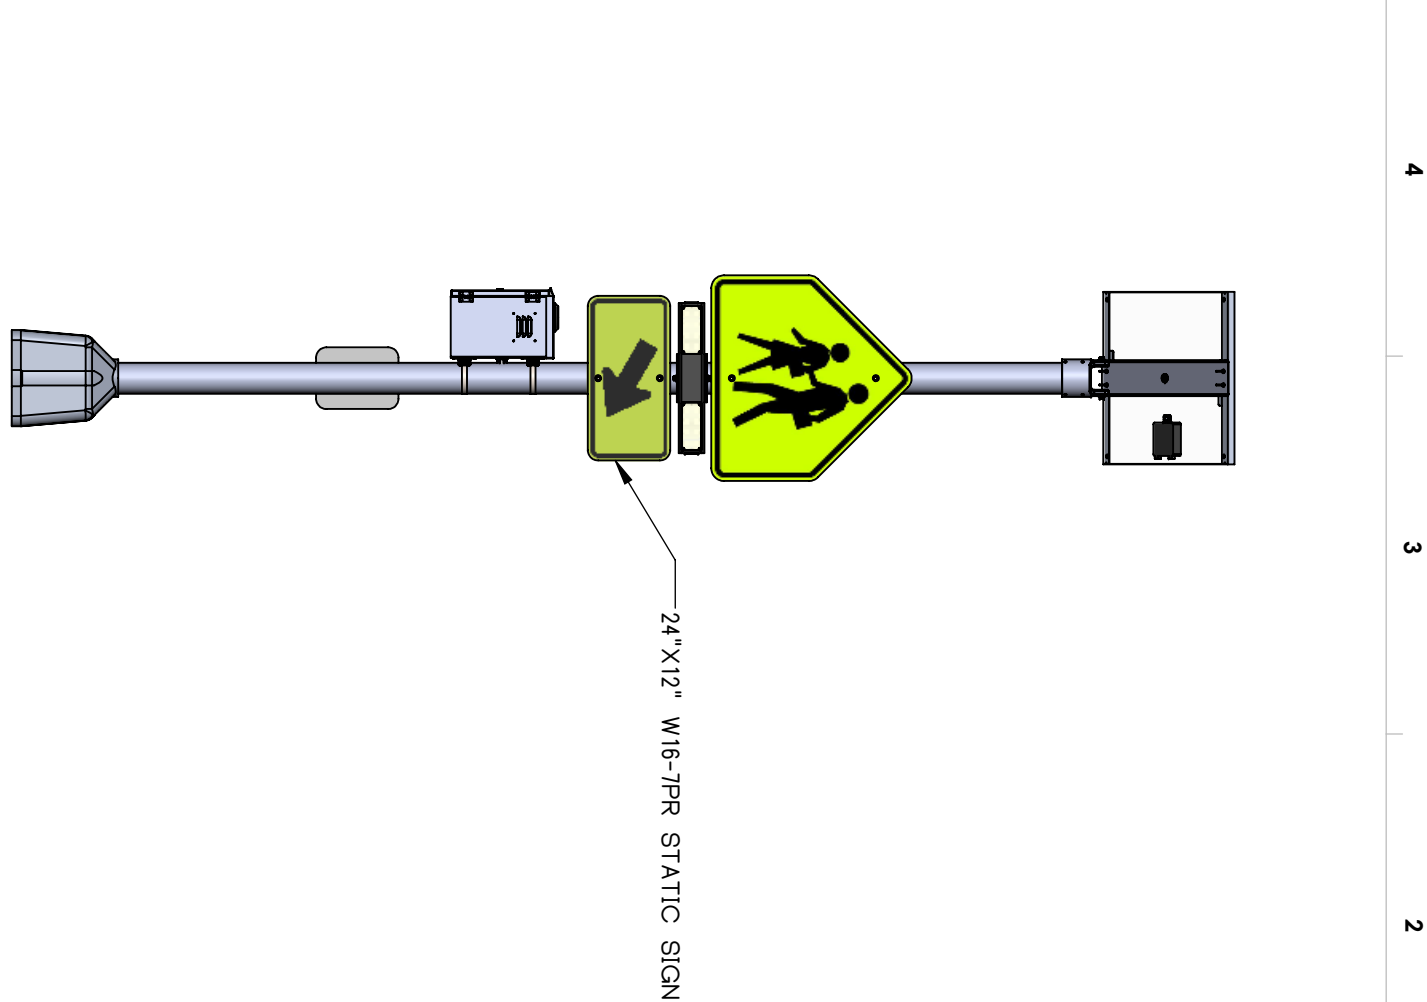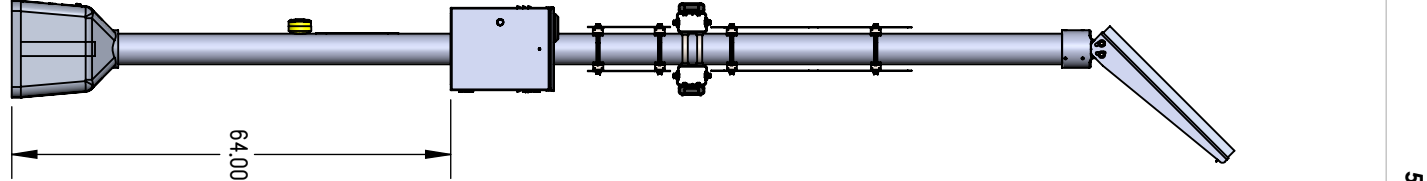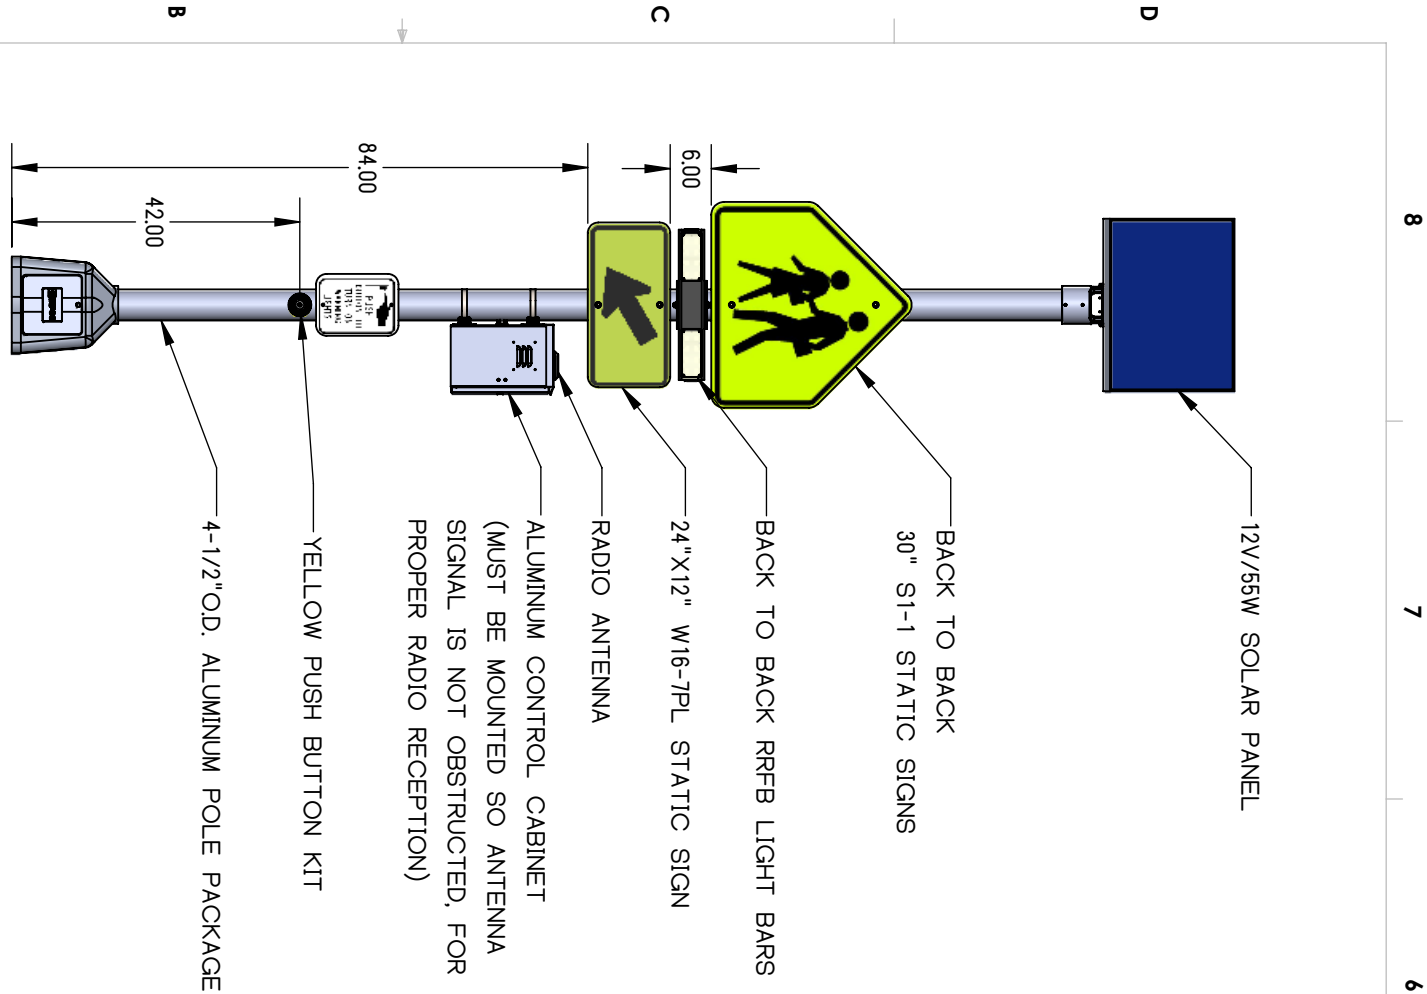

- A** **NOTES:**
1. ORIENT SOLAR PANEL TOWARDS SOUTHERN SKY FOR MAXIMUM SOLAR EXPOSURE
  2. CONTROL CABINET HEIGHT MAY VARY.
  3. SNAP LOCKS ARE PROVIDED, STANDARD 3/4" S/S BANDING IS RECOMMENDED
  4. J-BOLTS NOT SHOWN
  5. ALL DIMENSIONS ARE FOR REFERENCE ONLY
  6. STATIC SIGNS NOT INCLUDED IN SYSTEM



<b>TAPCO</b> TRAFFIC & PARKING CONTROL CO., INC.		5:6ENGINEERING SPECIFICATION 0001147		INTERPRET GEOMETRIC TOLERANCING PER: ASME Y14.5-2009	
TOLERANCE UNLESS OTHERWISE SPECIFIED		MATERIAL		FINISH	
HOLE Ø ±.003		DEC. INCH		TITLE: RREB, SOLAR 55/48, RADIO, SOP, DS, AMBER, PH, H	
X ±.0030		DESIGNED BY: TAPCO		POLE X2 (30" S1-1 ARRANGEMENT)	
XX ±.0015		DRAWN BY: C. GRAVES		SIZE DWG. NO.	
XXX ±.0005		CHECKED BY:		5/7/2018	
ANGULAR ±.05°		B		600147	
PROPRIETARY AND CONFIDENTIAL THE INFORMATION CONTAINED IN THIS DRAWING IS THE SOLE PROPERTY OF TAPCO. ANY REPRODUCTION IN PART OR AS A WHOLE WITHOUT THE WRITTEN PERMISSION OF TAPCO IS PROHIBITED.		REV B		WEIGHT: SCALE: 1:28	
SHEET 2 OF 6					

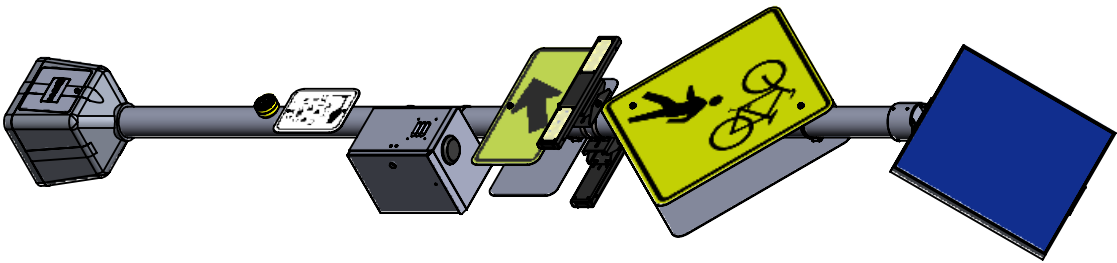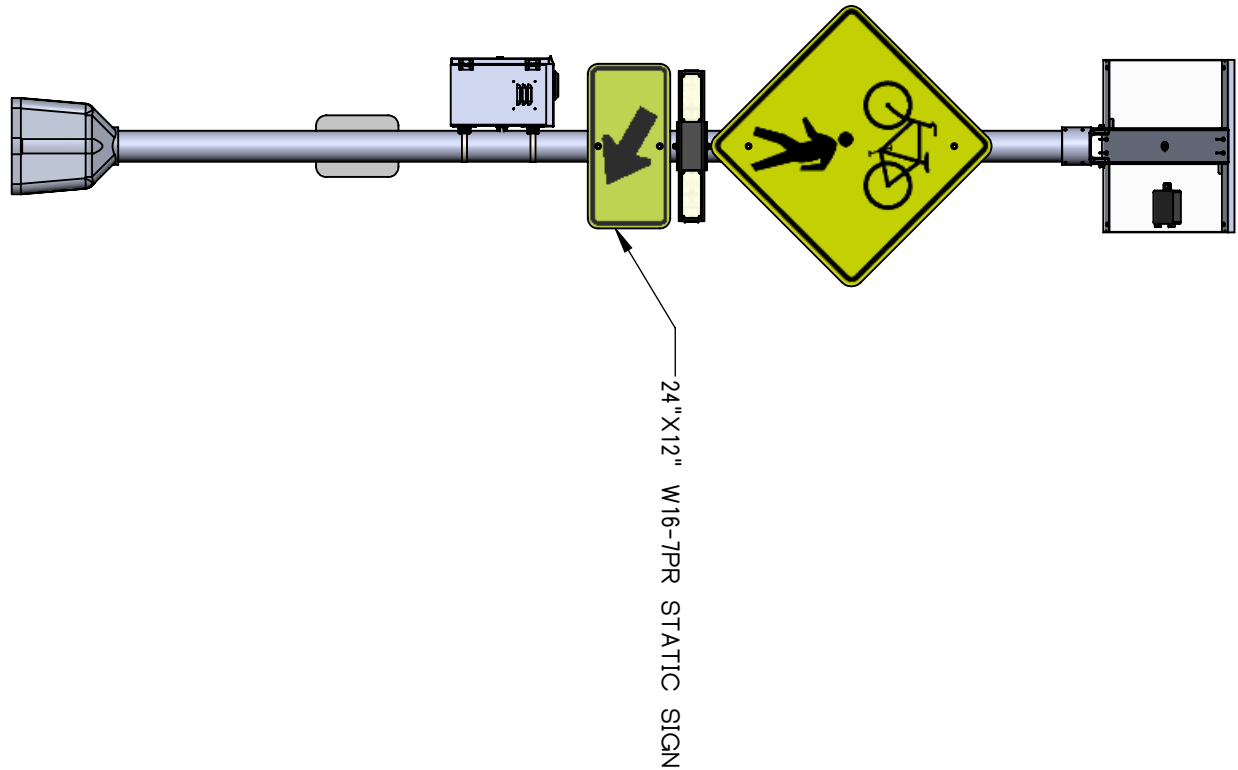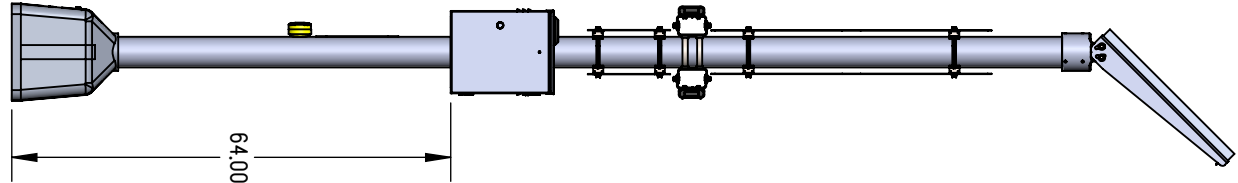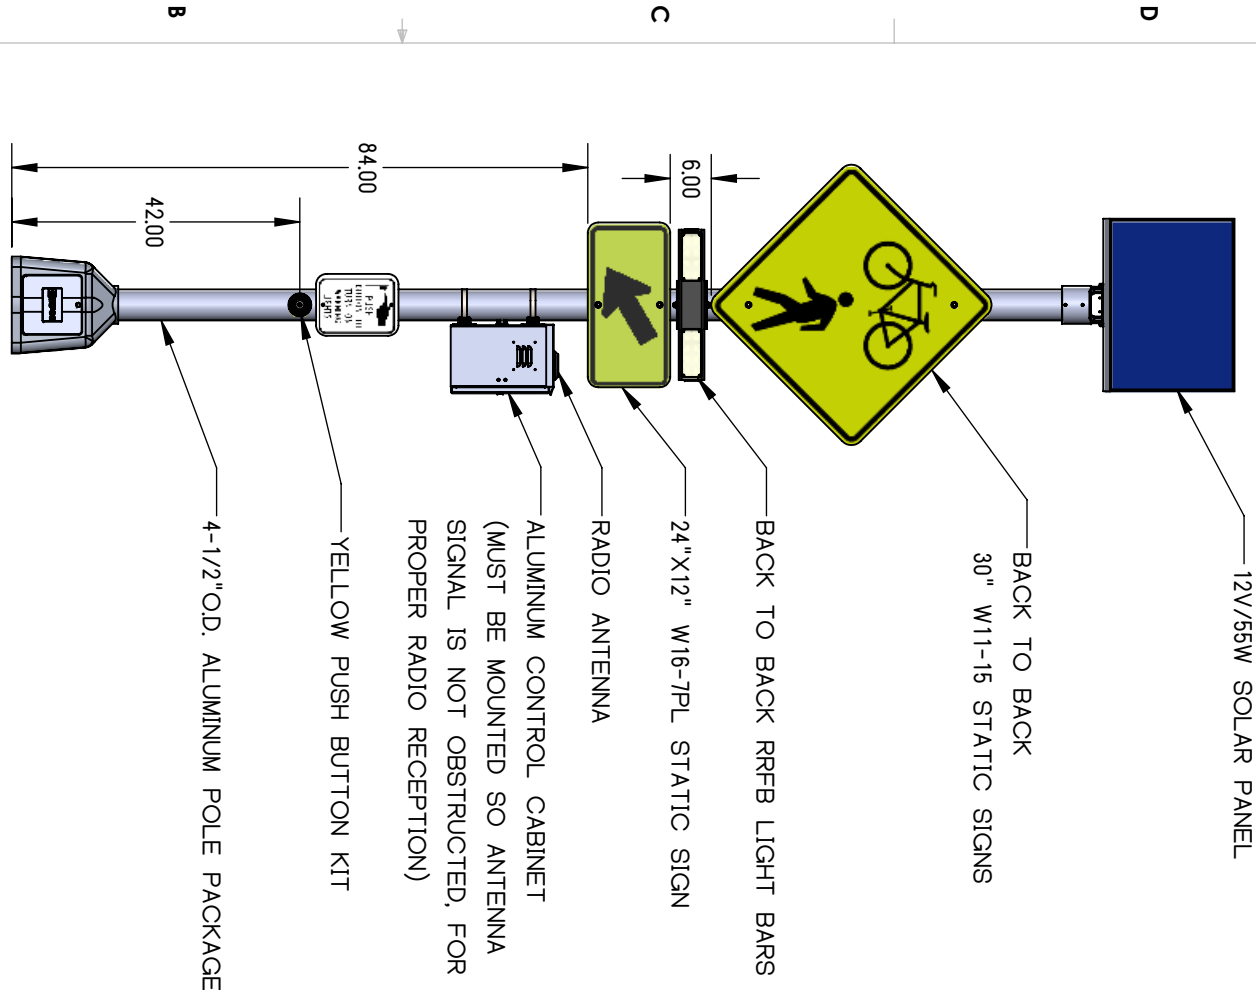

NOTES:

1. ORIENT SOLAR PANEL TOWARDS SOUTHERN SKY FOR MAXIMUM SOLAR EXPOSURE
2. CONTROL CABINET HEIGHT MAY VARY.
3. SNAP LOCKS ARE PROVIDED, STANDARD 3/4" S/S BANDING IS RECOMMENDED
4. J-BOLTS NOT SHOWN
5. ALL DIMENSIONS ARE FOR REFERENCE ONLY
6. STATIC SIGNS NOT INCLUDED IN SYSTEM







5-ENGINEERING SPECIFICATION 11/12		INTERPRET GEOMETRIC TOLERANCING PER: ASME Y14.5-2009	
MATERIAL		REFERENCE:	
FINISH			

TOLERANCE UNLESS OTHERWISE SPECIFIED  
HOLE Ø ±.003  
DEC. INCH  
X ±.0030  
XX ±.0015  
XXX ±.0005  
ANGULAR ±0.5°

TITLE: RREB, SOLAR 55/48, RADIO, SOP, DS, AMBER, PH, H  
POLE X2 (30" W11-15 ARRANGEMENT)

DESIGNED BY:	TAPCO	SIZE	DWG. NO.	REV	WEIGHT:
DRAWN BY:	C. GRAVES	B	600147	B	SCALE: 1/28
CHECKED BY:					

PROPRIETARY AND CONFIDENTIAL THE INFORMATION CONTAINED IN THIS DRAWING IS THE SOLE PROPERTY OF TAPCO. ANY REPRODUCTION IN PART OR AS A WHOLE WITHOUT THE WRITTEN PERMISSION OF TAPCO IS PROHIBITED.

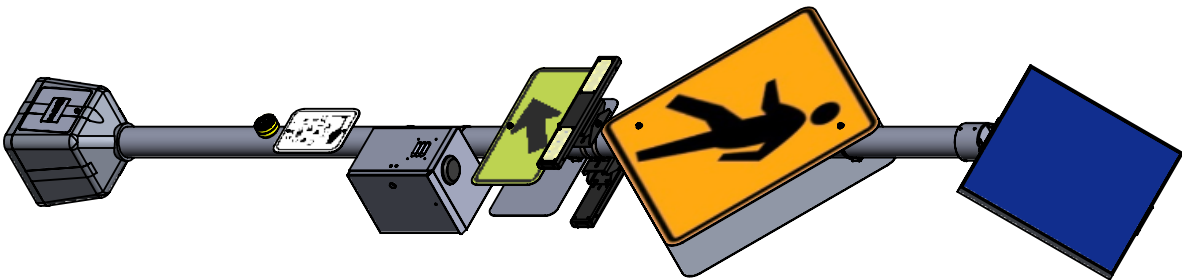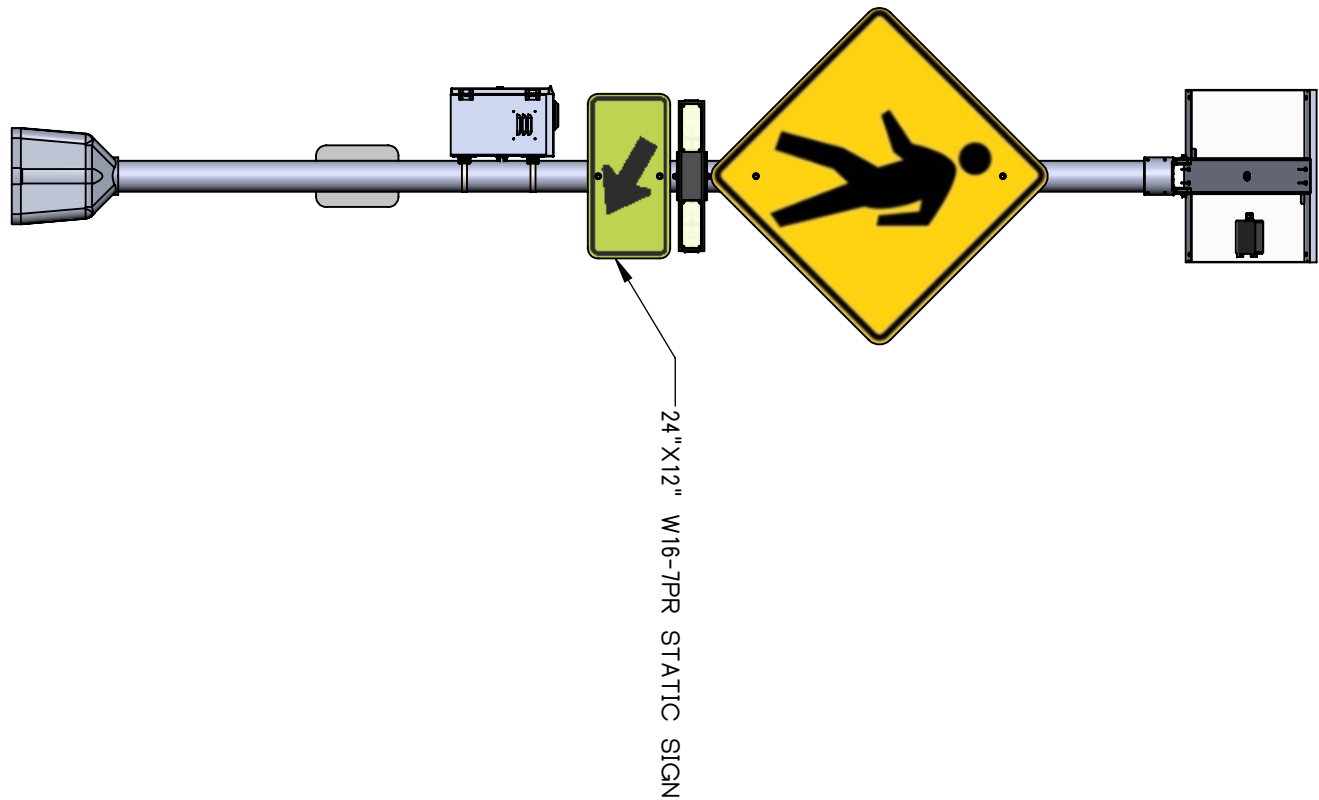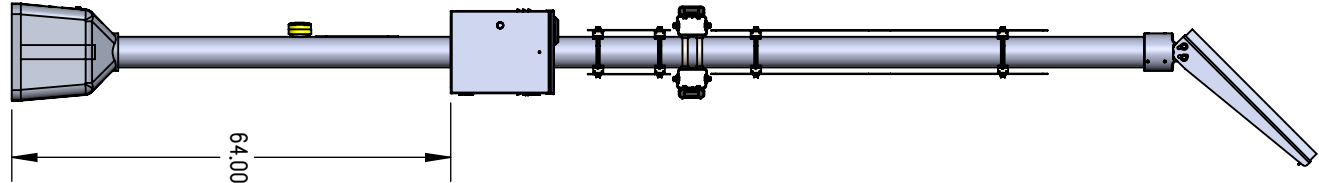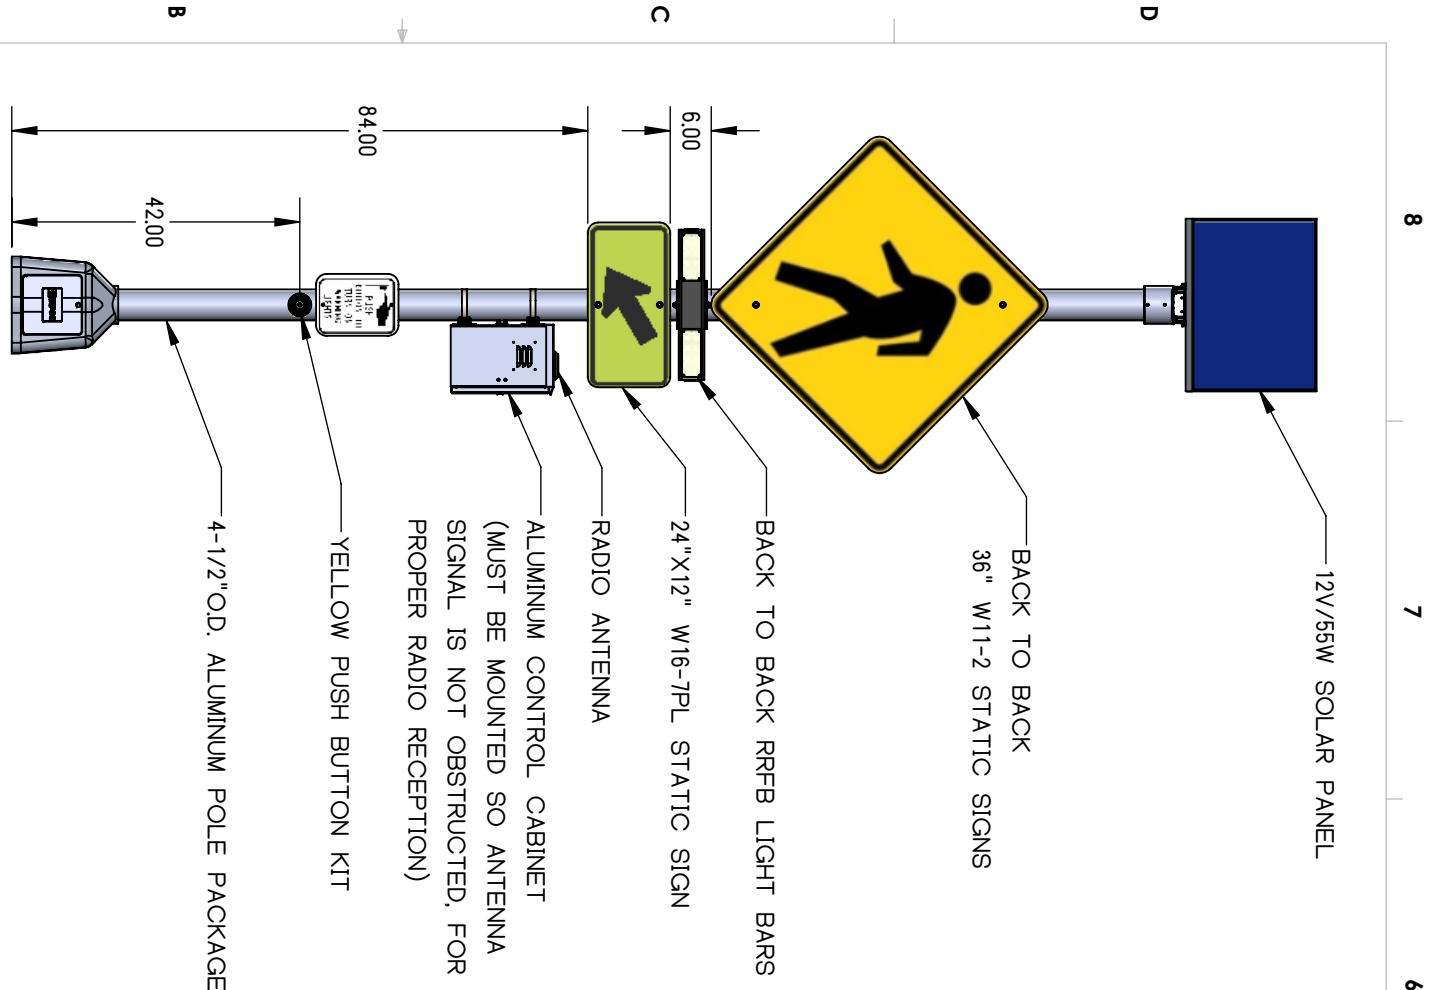

**NOTES:**

1. ORIENT SOLAR PANEL TOWARDS SOUTHERN SKY FOR MAXIMUM SOLAR EXPOSURE
2. CONTROL CABINET HEIGHT MAY VARY.
3. SNAP LOCKS ARE PROVIDED, STANDARD 3/4" S/S BANDING IS RECOMMENDED
4. J-BOLTS NOT SHOWN
5. ALL DIMENSIONS ARE FOR REFERENCE ONLY
6. STATIC SIGNS NOT INCLUDED IN SYSTEM



**TAPCO**  
TRAFFIC & PARKING CONTROL CO., INC.

5-ENGINEERING SPECIFICATION 112		INTERPRET GEOMETRIC TOLERANCING PER: ASME Y14.5-2009	
MATERIAL	FINISH	REFERENCE:	

TOLERANCE UNLESS OTHERWISE SPECIFIED  
HOLE  $\varnothing$   $\pm .003$   
DEC. INCH  
X  $\pm .0030$   
XX  $\pm .0015$   
XXX  $\pm .0005$   
ANGULAR  $\pm .05^\circ$

RRFB, SOLAR 55/48, RADIO, SOP, DS, AMBER, PH, H  
POLE X2 (36" W11-2 ARRANGEMENT)

TITLE:

RRFB, SOLAR 55/48, RADIO, SOP, DS, AMBER, PH, H

POLE X2 (36" W11-2 ARRANGEMENT)

TITLE:

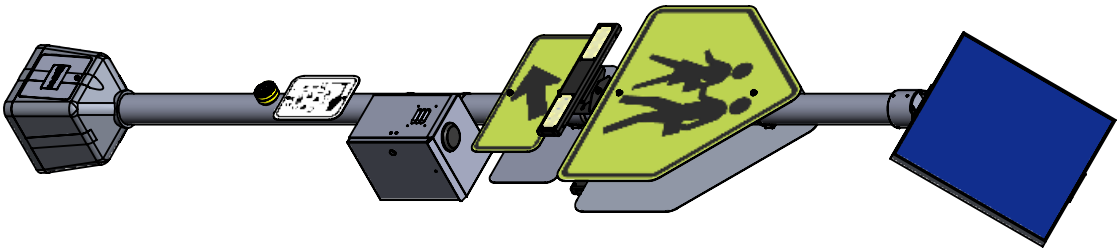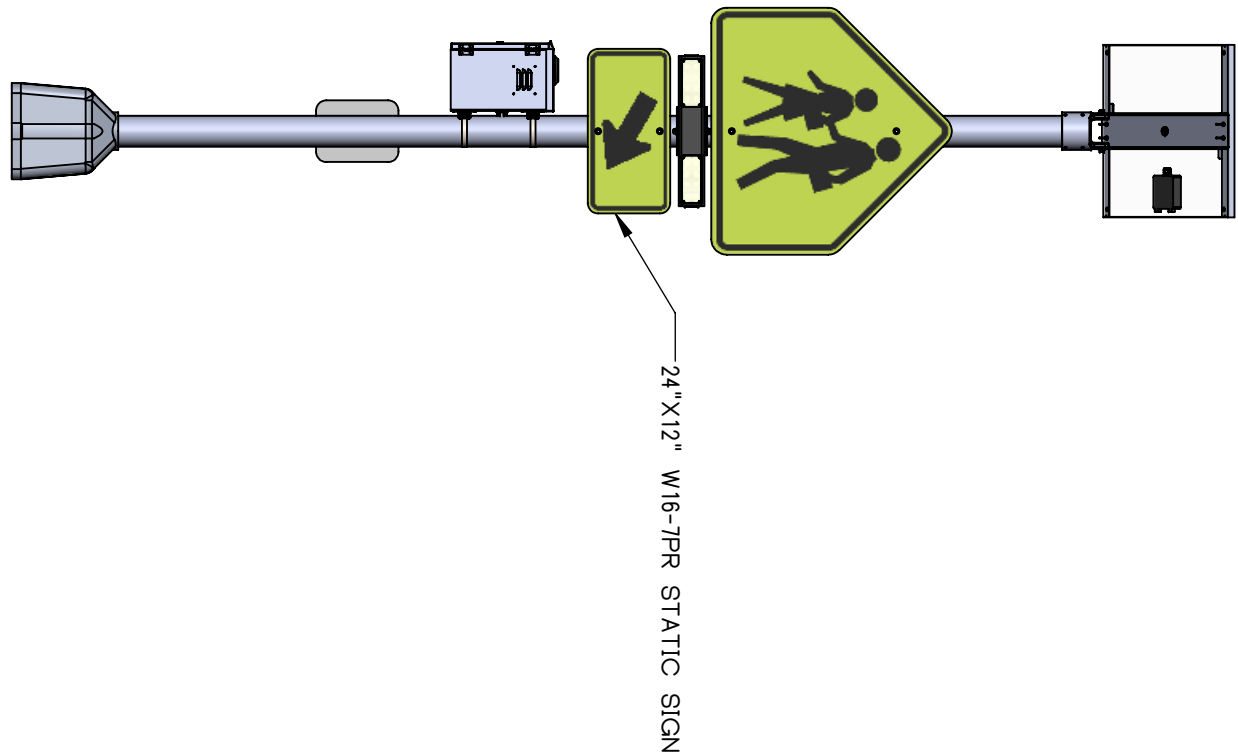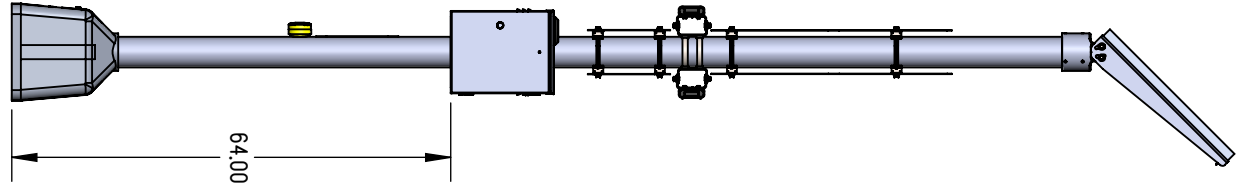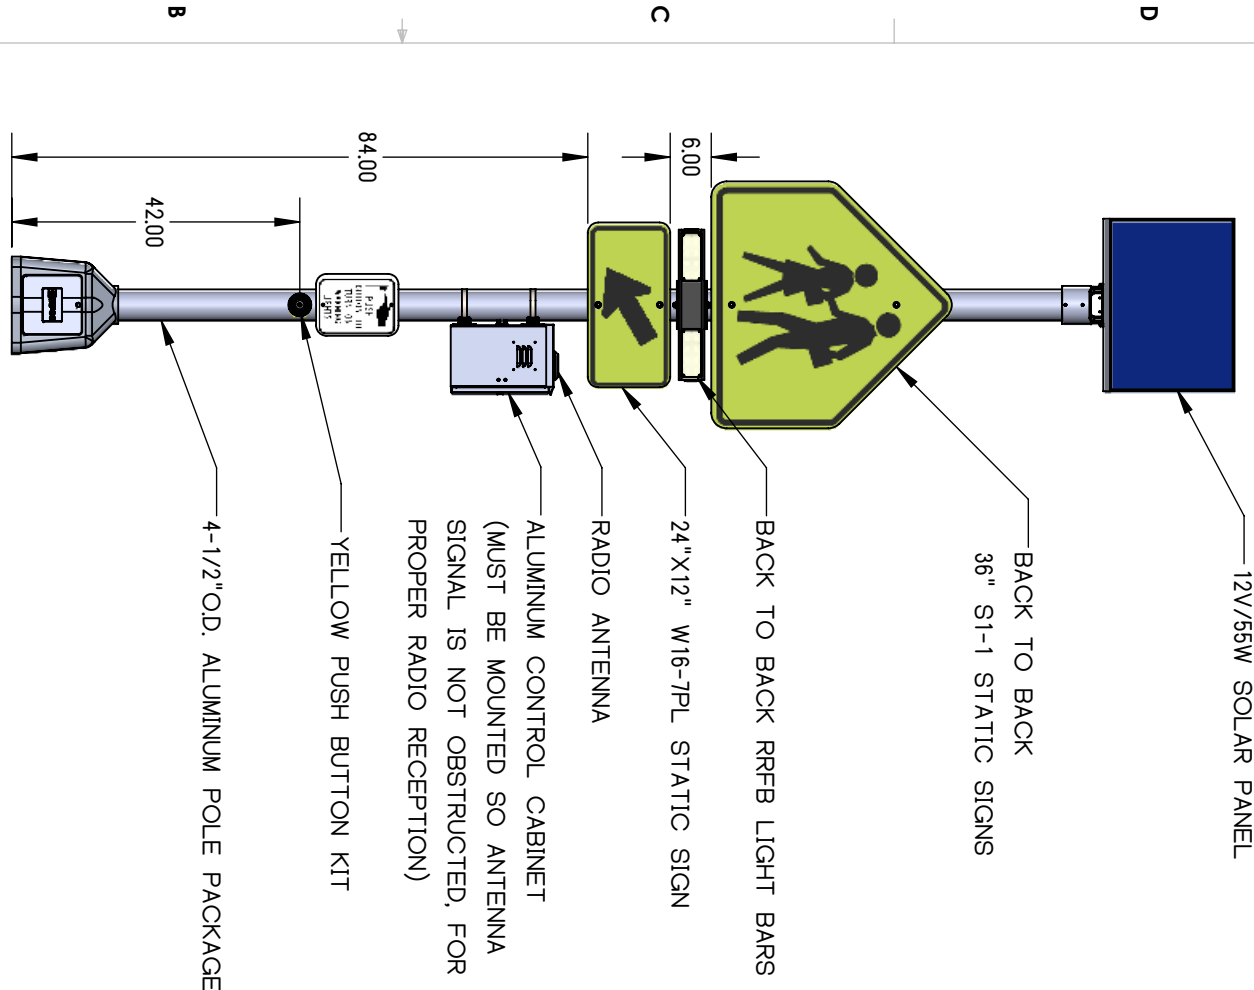

**NOTES:**

1. ORIENT SOLAR PANEL TOWARDS SOUTHERN SKY FOR MAXIMUM SOLAR EXPOSURE
2. CONTROL CABINET HEIGHT MAY VARY.
3. SNAP LOCKS ARE PROVIDED, STANDARD 3/4" S/S BANDING IS RECOMMENDED
4. J-BOLTS NOT SHOWN
5. ALL DIMENSIONS ARE FOR REFERENCE ONLY
6. STATIC SIGNS NOT INCLUDED IN SYSTEM

**TAPCO**  
TRAFFIC & PARKING CONTROL CO., INC.


5-ENGINEERING SPECIFICATION 11-2		INTERPRET GEOMETRIC TOLERANCING PER: ASME Y14.5-2009	
MATERIAL	FINISH	REFERENCE:	

TOLERANCE UNLESS OTHERWISE SPECIFIED  
HOLE  $\varnothing$   $\pm .003$   
DEC. INCH  
X  $\pm .0030$   
XX  $\pm .0015$   
XXX  $\pm .0005$   
ANGULAR  $\pm .05^\circ$

TITLE: RREB, SOLAR 55/48, RADIO, SOP, DS, AMBER, PH, H  
POLE X2 (36" S1-1 ARRANGEMENT)

DESIGNED BY:	TAPCO	SIZE	DWG. NO.	REV	WEIGHT:
DRAWN BY:	C. GRAVES	B	600147	B	SCALE: 1:28
CHECKED BY:	5/7/2018				

PROPRIETARY AND CONFIDENTIAL THE INFORMATION CONTAINED IN THIS DRAWING IS THE SOLE PROPERTY OF TAPCO. ANY REPRODUCTION IN PART OR AS A WHOLE WITHOUT THE WRITTEN PERMISSION OF TAPCO IS PROHIBITED.

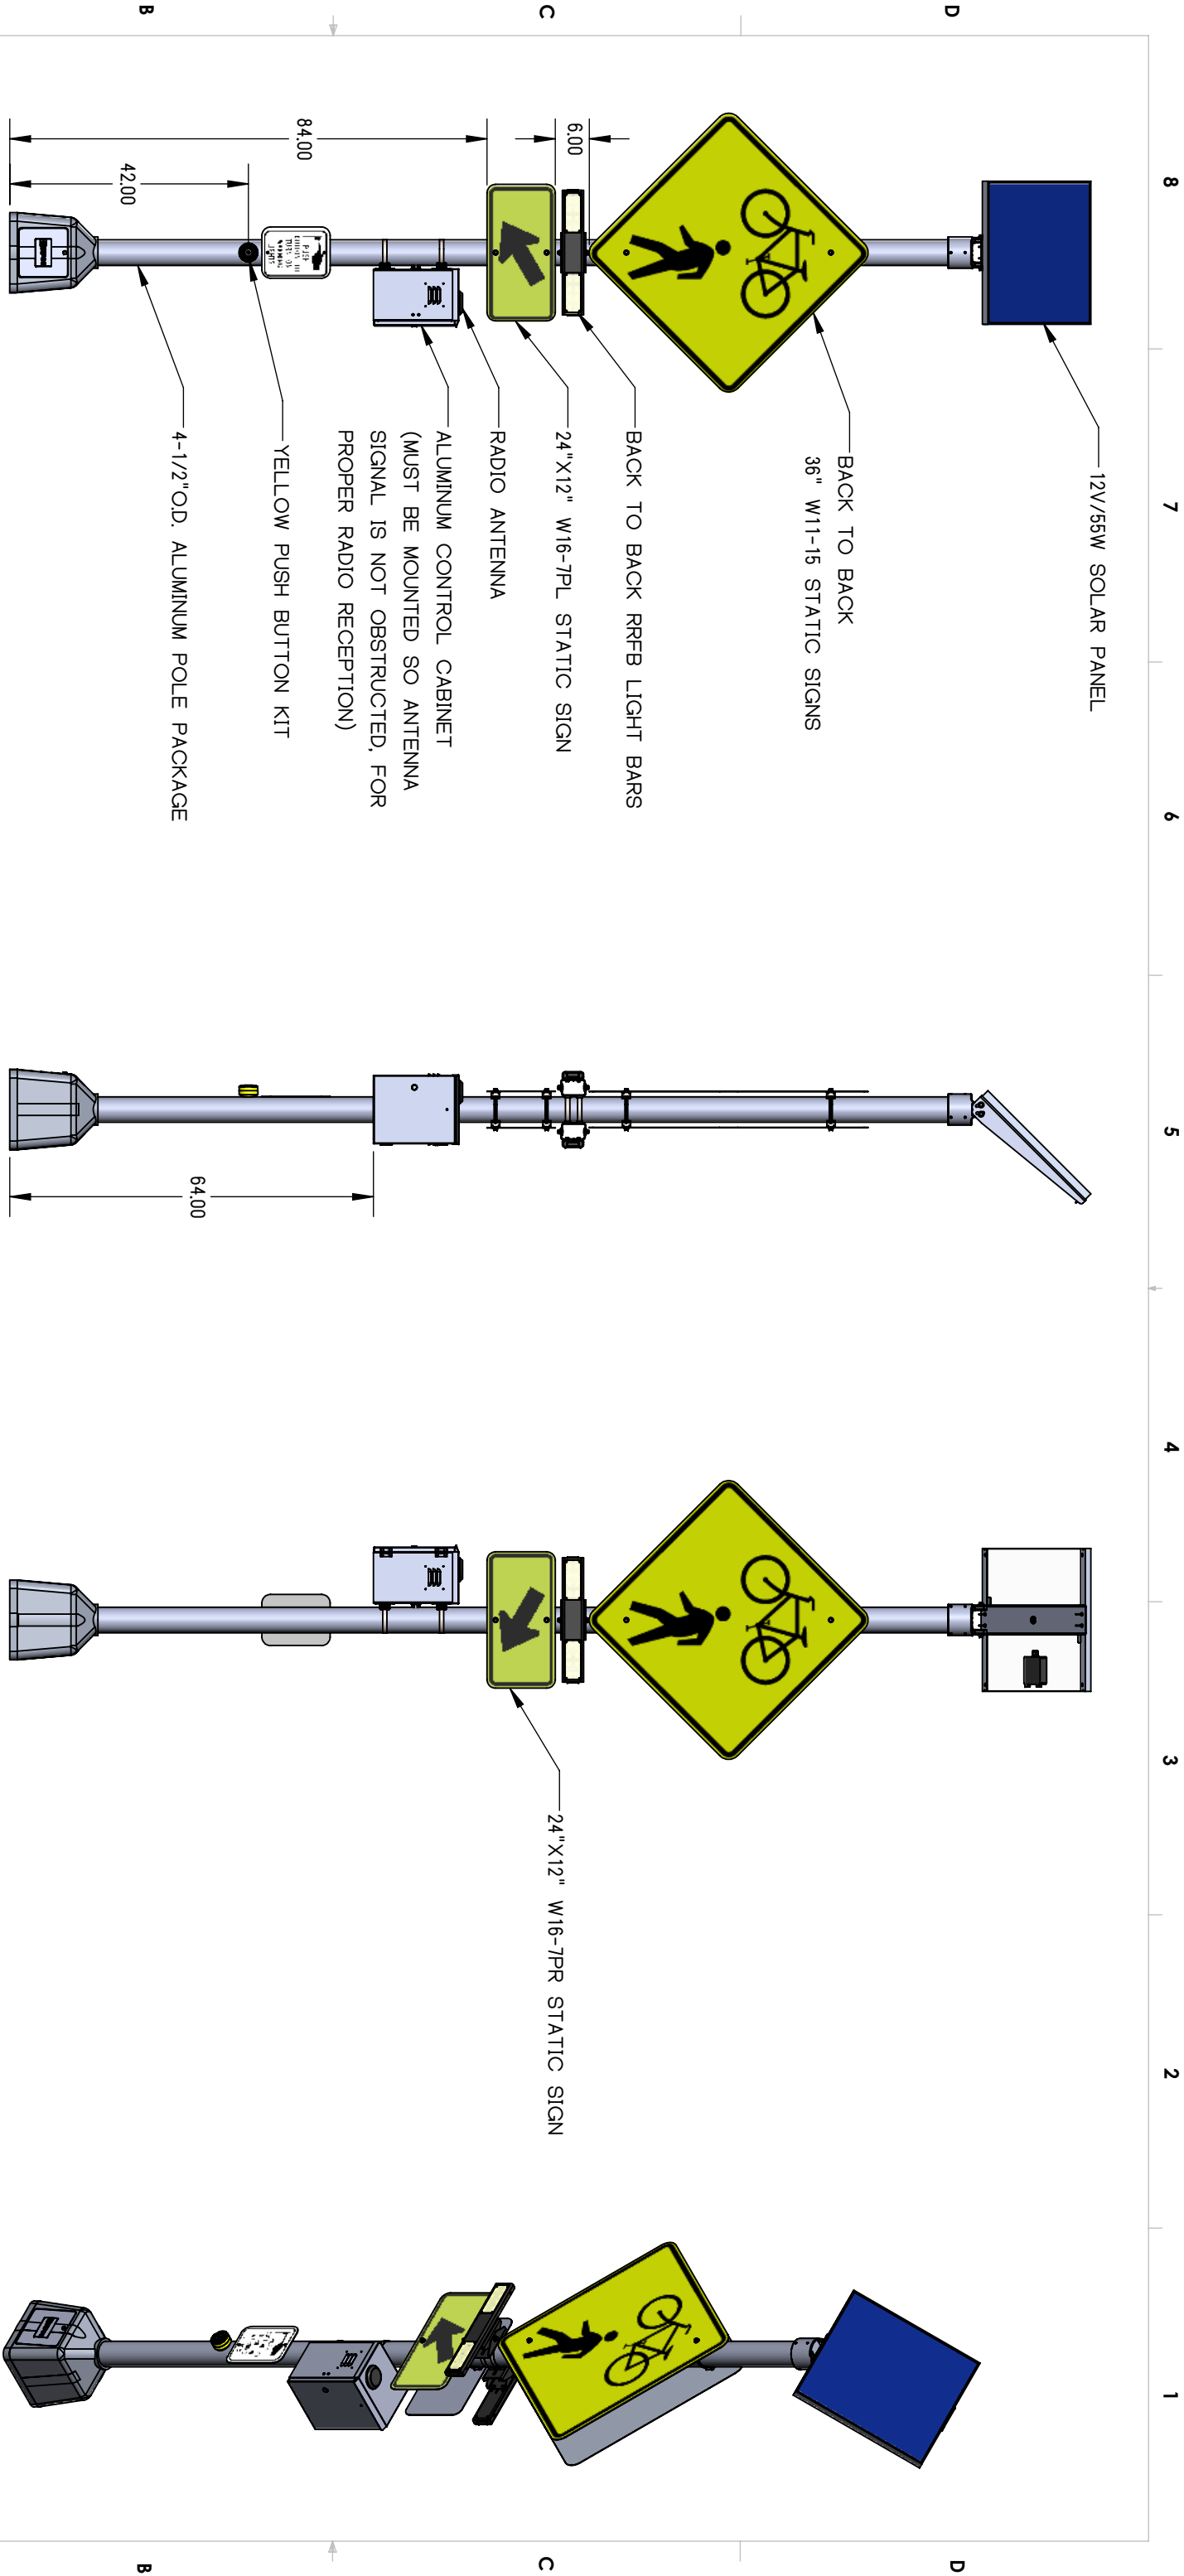

NOTES:

- 1. ORIENT SOLAR PANEL TOWARDS SOUTHERN SKY FOR MAXIMUM SOLAR EXPOSURE
- 2. CONTROL CABINET HEIGHT MAY VARY.
- 3. SNAP LOCKS ARE PROVIDED, STANDARD 3/4" S/S BANDING IS RECOMMENDED
- 4. J-BOLTS NOT SHOWN
- 5. ALL DIMENSIONS ARE FOR REFERENCE ONLY
- 6. STATIC SIGNS NOT INCLUDED IN SYSTEM



TRAFFIC & PARKING CONTROL CO., INC.

ENGINEERING SPECIFICATION 112

MATERIAL

FINISH

INTERPRET GEOMETRIC TOLERANCING PER: ASME Y14.5-2009

REFERENCE:

TITLE: RRFB, SOLAR 55/48, RADIO, SOP, DS, AMBER, PH, H

POLE X2 (36" W11-15 ARRANGEMENT)

TOLERANCE UNLESS OTHERWISE SPECIFIED

HOLE Ø

INCH

DEC.

X

XX

XXX

ANGULAR

±.003

±.0030

±.0015

±.0005

±.05°

DESIGNED BY:

DRAWN BY:

CHECKED BY:

TAPCO

C. GRAVES

5/7/2018

SIZE

DWG. NO.

REV

WEIGHT:

B

600147

B

SCALE: 1:28

PROPRIETARY AND CONFIDENTIAL THE INFORMATION CONTAINED IN THIS DRAWING IS THE SOLE PROPERTY OF TAPCO. ANY REPRODUCTION IN PART OR AS A WHOLE WITHOUT THE WRITTEN PERMISSION OF TAPCO IS PROHIBITED.


SHEET 6 OF 6

# SOLAR-POWERED RECTANGULAR RAPID FLASHING BEACON

## Side-of-pole control cabinet

### SIDE-OF-POLE CONTROL CABINET

<b>HOUSING</b>	NEMA 3R type aluminum
<b>SOLAR PANEL</b>	55 watt
<b>BATTERY</b>	12v, up to 48Ah
<b>BATTERY LIFESPAN</b>	3 to 5 years, field replaceable
<b>MOUNTING OPTIONS</b>	Various sizes of round, square and wood posts
<b>MOUNTING HARDWARE</b>	Stainless steel hardware
<b>WARRANTY</b>	3-year limited battery warranty 5-year limited system warranty 10-year limited solar panel warranty

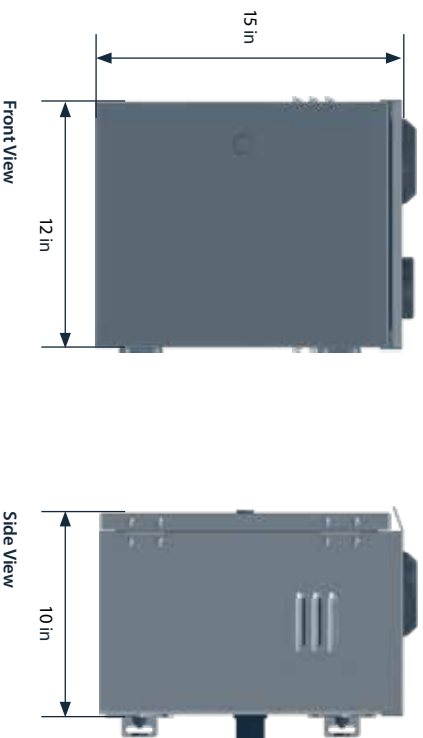


Angle View



# RECTANGULAR RAPID FLASHING BEACON: RRFB-XL2™

<b>LIGHT BAR HOUSING</b>	Black powder coated aluminum
<b>VEHICLE LED MODULES</b>	7" x 3", 2 arrays of 8 amber LEDs spaced 7" apart, SAE J595 class 1 certified
<b>PEDESTRIAN LED MODULES</b>	1 ¾" x 1½", side-viewable, flash simultaneously with vehicle LED (optional, one or both sides)
<b>FLASH PATTERN</b>	WW + S (combination wig-wag and simultaneous flash)
<b>DIMMABLE</b>	Automatically controlled via included photocell sensor
<b>MOUNTING HARDWARE</b>	Various options available
<b>WIND LOAD RATING</b>	Up to 120mph*
<b>OPERATING TEMPERATURE RANGE</b>	-40°F to 122°F

*\* Dependent upon pole size and system arrangement*

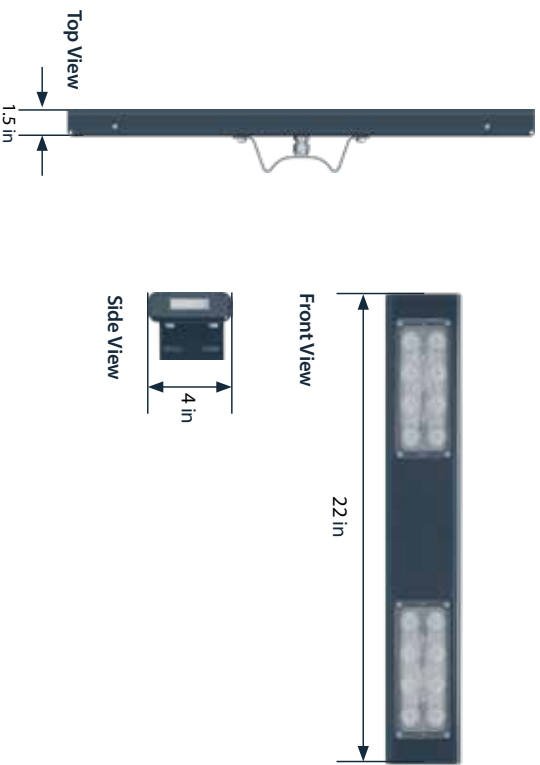

## BLINKERBEAM® WIRELESS COMMUNICATION

<b>FREQUENCY</b>	900 MHz FHSS (Frequency Hopping Spread Spectrum)
<b>RANGE</b>	900 feet (radio site survey recommended)
<b>CONNECTIVITY</b>	Crosswalk and optional advanced warning LEDs activate concurrently

## ACTIVATIONS

<b>PUSH BUTTON ACTIVATION</b>	ADA push button, typical (<120 millisecond)
<b>USER-ACTUATED PUSH BUTTON</b>	XAV2-LED or Bulldog
<b>PASSIVE DETECTION</b>	Wireless bollards

## OPTIONAL PROGRAMMING

<b>BlinkLink®</b>	Optional cloud software with cellular modem**
-------------------	---

*\*\* Dependent upon system configuration*



RRFB-XL2™



BLINKERBEAM®  
WIRELESS RADIO



XAV2-LED  
PUSH BUTTON



BULLDOG  
PUSH BUTTON



(800) 236-0112

TAPConet.com