



CENTRALBIDDING
FROM CENTRAL AUCTION HOUSE

5000136624 Labor, material, equipment necessary to remove existing and provide and install (1) new Polystyrene Monument Style Sign (Lincoln Manor) for the Jefferson Parish Department of Parkways
Jefferson Parish Government

Project documents obtained from www.CentralBidding.com

29-Nov-2021 11:10:43 AM

LINCOLN MANOR SIGN

KENNER, LOUISIANA 70065



① LOCATION MAP
① NOT TO SCALE




PROJECT SITE
SALVAGE EXISTING SIGN / FLAG POLE TO REMAIN
RETURN SIGN TO THE JEFFERSON PARKWAYS DEPARTMENT

NEW MONUMENT SIGN
LOCATE INSIDE OF EXISTING
PLANTER
SIGN FACE SHALL BE VISIBLE
FROM DUNCAN ST SIDE

EXISTING FLAG POLE TO
REMAIN

② PLAN VIEW
① NOT TO SCALE

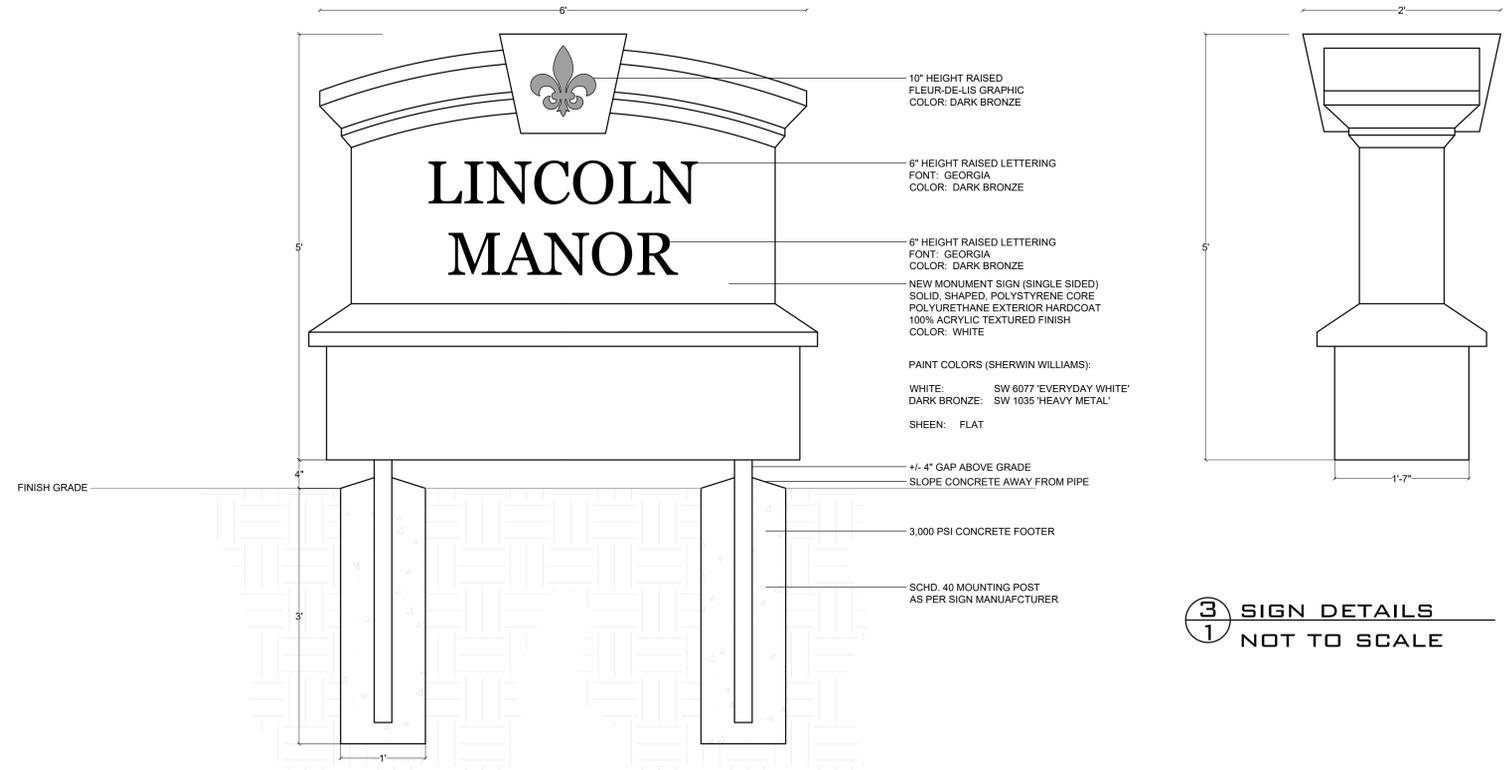

③ SIGN DETAILS
① NOT TO SCALE

IT IS RECOMMENDED THAT ALL
INTERESTED BIDDERS VISIT THE SITE
PRIOR TO SUBMITTING A BID

