

JEFFERSON PARISH

Department of Purchasing

Michael S. Yenni
Parish President

Brenda J. Campos
Director

CHANGES TO JEFFERSON PARISH BIDDING PROCEDURES

The East bank Office of Purchasing is now open! We are located in the Joseph S. Yenni Building, 1221 Elmwood Park Blvd., Suite 404, Jefferson, LA 70123. Bidders may submit bid responses at this location, pending authorization in each bid package. **Bidders should carefully read and must respond accordingly per the requirements of the bid packages. NOTE: Bidders submitting bids on the day of bid opening, bidders must submit at the West Bank location only.**

Other Changes Continued:

- ✱ Effective June 1st, bidders may no longer send bid responses via facsimile, as some bid solicitations may provide. Vendors responding to bid solicitations may only submit via USPS, courier service, hand delivery or via online by registering free of charge at www.jeffparishbids.net. For more information, please contact the Purchasing Department or visit jeffparish.net.
- Affidavits (Non-Public Works Affidavit or Public Works Affidavit) – as you are aware, bidders are required to submit affidavits pursuant to LA public bid law and Jefferson Parish Code of Ordinances. Bidders must read each bid package to ensure compliance. Effective August 1st, ***affidavits are required with bid submission***. While copies are acceptable to include with bid submission, original affidavits are required upon contract execution. Original affidavits are encouraged with bid submission.
- Current W9 Forms and vendor applications may be submitted at any time; however, if your company is not registered and/or a current W-9 form is not on file, a current W-9 form must be supplied upon contract execution, should you be awarded a contract and/or issued a purchase order.
- Upon contract execution, successful bidder must continue producing final insurance certificates per standard Jefferson Parish insurance requirements. Proof of insurance is required for bidding purposes. Bidders must read the insurance requirements attachment included in each bid package for specific instructions.

Bidders should reference the "Additional Requirements" section of the bid instructions and/or the "Important Notice to Bidders" included in the bid package for specific requirements to respond accordingly.

For more information, please call Jefferson Parish Purchasing at 504-364-2678.

General Government Bldg. – 200 Derbigny St – Suite 4400 - Gretna, LA 70053

Office 504.364.2678 – Fax 504.364.2693

Email: Purchasing@jeffparish.net Website: www.jeffparish.net

DATE: 1/10/2017

INVITATION TO BID
THIS IS NOT AN ORDER

Page: 1

BID NO.: 50-00118641

JEFFERSON PARISH
PURCHASING DEPARTMENT
P.O. BOX 9
GRETN, LA. 70054-0009
504-364-2678

VENDOR: _____

BUYER: SFOLSE

Bids will be received until 11:00 AM, 1/18/2017 via fax: 504-364-2693 or via online at www.jeffparish.net

All bids submitted are subject to these instructions and general conditions and any special conditions and specifications contained herein, all of which are made part of this bid proposal reference. By submitting a bid, vendor agrees to comply with all provisions of Louisiana Law, as well be in compliance with the Jefferson Parish Code of Ordinances, Louisiana Code of Ethics, applicable Jefferson Parish ethical standards and Jefferson Parish Resolution No. 113646 and/or Resolution No. 113647. A copy of these resolutions may be obtained from the Office of the Parish Clerk, Suite 6700, Jefferson Parish General Government Building, 200 Derbigny Street, Gretna, LA 70053. You may also obtain a copy by visiting the Purchasing Department webpage at purchasing.jeffparish.net and clicking on On-line forms.

All vendors submitting bids should register as a Jefferson Parish vendor if not already yet registered. Registration forms may be downloaded from <http://purchasing.jeffparish.net> and by clicking on Vendor Information. Current W-9 forms with respective Tax Identification numbers and vendor applications may be submitted at any time; however, if your company is not registered and/or a current W-9 form is not on file, vendor registration is mandatory. Further, a current W-9 form and respective Tax Identification number must be supplied upon contract execution, should you be awarded a contract and/or issued purchase order. Failure to do so may result in delay of payment.

As per LSA-RS 47:301 et seq., all governmental bodies are excluded from payment of sales taxes to any Louisiana taxing body. Quotations shall be based on F.O.B. Delivered, anywhere within the Parish as designated by the Purchasing Department. **JEFFERSON PARISH WILL ACCEPT ONE BID ONLY FROM EACH VENDOR.** Items bid must meet specifications. JEFFERSON PARISH will accept one price for each item unless otherwise indicated. Two or more prices for one item will result in bid rejection. Bidders are required to complete, sign and return the bid form and/or complete and return the associated line item pricing forms as indicated. The price quoted for work shall be stated in figures. In the event there is a difference in unit prices and totals, the unit prices shall prevail.

JEFFERSON PARISH reserves the right to award contracts or place orders on a lump sum or individual item basis, or such combination, as shall in its judgment be in the best interest of JEFFERSON PARISH. Every contract or order shall be awarded to the **LOWEST RESPONSIVE and RESPONSIBLE BIDDER**, taking into consideration the **CONFORMITY WITH THE SPECIFICATIONS** and the **DELIVERY AND/OR COMPLETION DATE**

JEFFERSON PARISH reserves the right to cancel all or any part of an order if not shipped promptly. No charges will be allowed for parking or cartage unless specified in the quotation. The order must not be filled at a higher price than quoted. JEFFERSON PARISH reserves the right to cancel at any time and for any reason by issuing a THIRTY (30) day written notice to the contractor.

JEFFERSON PARISH requires all products to be new (current) and all work must be performed according to standard practices for the project. Unless otherwise specified, no aftermarket parts will be accepted. Unless otherwise specified, all workmanship and materials must have at least one (1) year guaranty, in writing, from the date of delivery and/or acceptance of the project. Any deviations or alterations from the specifications must be indicated and/or supporting documentation supplied with bid submission.

If this bid requires a pre-bid conference (see Additional Requirements section), bidders are advised that such conference will be held to allow bidders the opportunity to identify any discrepancies in the bid specifications and seek further clarification regarding instructions. The Purchasing Department will issue a written response to bidders' questions in the form of an Addendum.

All formal Addenda require written acknowledgment on the bid form by the bidder. Failure to acknowledge an Addendum on the bid form shall cause the bid to be rejected; JEFFERSON PARISH reserves the right to award bid to next lowest responsive and responsible bidder in this event.

USE OF BRAND NAMES AND STOCK NUMBERS: Where brand names and stock numbers are specified, it is for the purpose of establishing certain minimum standards of quality. Bids may be submitted for products of equal quality, provided brand names and stock numbers are specified. Complete product data may be required prior to award.

Quantities listed are for bidding purposes only. Actual requirements may be more or less than quantities listed.

Bidders are not to exclude from participation in, deny the benefits of, or subject to discrimination under any program or activity, any person in the United States on the grounds of race, color, national origin, or sex; nor discriminate on the basis of age under the Age Discrimination Act of 1975, or with respect to an otherwise qualified handicapped individual as provided in Section 504 of the Rehabilitation Act of 1973, or on the basis of religion, except that any exemption from such prohibition against discrimination on the basis of religion as provided in the Civil Rights Act of 1964, or Title VI and VII of the Act of April 11, 1968, shall also apply. This assurance includes compliance with the administrative requirements of the Revenue Sharing final handicapped discrimination provisions contained in Section 51.55 (c), (d), (e), and (k)(5) of the Regulations. New construction or renovation projects must comply with Section 504 of the 1973 Rehabilitation Act, as amended, in accordance with the American National Standard Institute's specifications (ANSI A117.1-1961).

DATE: 1/10/2017

BID NO.: 50-00118641

Page: 2

INSTRUCTIONS FOR BIDDERS AND GENERAL CONDITIONS**IN ACCORDANCE WITH STATE REGULATIONS JEFFERSON PARISH OFFERS ELECTRONIC PROCUREMENT TO ALL VENDORS**

This electronic procurement system allows vendors the convenience of reviewing and submitting bids online. This is a secure site and authorized personnel have limited read access only. Bidders are encouraged to submit electronically using this free service; while the website accepts various file types, one single PDF file containing all appropriate and required bid documents is preferred. Bidders submitting uploaded images of bid responses are solely responsible for clarity. If uploaded images/documents are not legible, then bidder's submission will be rejected. Please note all requirements contained in this bid package for electronic bid submission.

ADDITIONAL REQUIREMENTS FOR THIS BID

PLEASE MATCH THE NUMBERS PRINTED IN THIS BOX WITH THE CORRESPONDING INSTRUCTIONS BELOW.

13

1. All bidders must attend the MANDATORY pre-bid conference and will be required to sign in and out as evidence of attendance. In accordance with LSA R.S. 38:2212(I), all prospective bidders shall be present at the beginning of the MANDATORY pre-bid conference and shall remain in attendance for the duration of the conference. Any prospective bidder who fails to attend the conference or remain for the duration shall be prohibited from submitting a bid for the project.
2. Attendance to this pre-bid conference is optional. However, failure to attend the pre-bid conference shall not relieve the bidder of responsibility for information discussed at the conference. Furthermore, failure to attend the pre-bid conference and inspection does not relieve the successful bidder from the necessity of furnishing materials or performing any work that may be required to complete the work in accordance with the specification with no additional cost to the owner.
3. Contractor must hold current applicable JEFFERSON PARISH licenses with the Department of Inspection and Code Enforcement. Contractor shall obtain any and all permits required by the JEFFERSON PARISH Department of Inspection and Code Enforcement. The contractor shall be responsible for the payment of these permits. All permits must be obtained prior to the start of the project. Contractor must also hold any and all applicable Federal and State licenses. Contractor shall be responsible for the payment of these permits and shall obtain them prior to the start of the project.
4. A LA State Contractor's License will be required in accordance with LSA R.S. 37-2150 et. seq. and such license number will be shown on the outside of the bid envelope. Failure to comply will cause the bid to be rejected. Additionally if submitting the bid electronically, then the license number must be entered in the appropriate field in the Electronic Procurement system. Failure to comply will cause the bid to be rejected.
5. It is the bidder's responsibility to visit the job site and evaluate the job before submitting a bid.
6. Job site must be clean and free of all litter and debris daily and upon completion of the contract. Passageways must be kept clean and free of material, equipment, and debris at all times. Flammable material must be removed from the job site daily because storage will not be permitted on the premises. Precautions must be exercised at all times to safeguard the welfare of JEFFERSON PARISH and the general public.

DATE: 1/10/2017

BID NO.: 50-00118641

Page: 3

INSTRUCTIONS FOR BIDDERS AND GENERAL CONDITIONS

7. **PUBLIC WORKS BIDS:** All awards for public works in excess of \$5,000.00 will be reduced to a formal contract which shall be recorded at the contractor's expense with the Clerk of Court and Ex-Officio Recorder of Mortgages for the Parish of Jefferson. A price list of recordation costs may be obtained from the Clerk of Court and Ex-Officio Recorder of Mortgages for the Parish of Jefferson. All awards in excess of \$25,000.00 will require both a performance and a payment bond. Unless otherwise stated in the bid specifications, the performance bond requirements shall be 100% of the contract price. Unless otherwise stated in the bid specifications, the payment bond requirements shall be 100% of the contract price. Both bonds shall be supplied at the signing of the contract.
8. **NON-PUBLIC WORKS BIDS:** A performance bond will be required for this bid. The amount of the bond will be 100% of the contract price unless otherwise indicated in the specifications. The performance bond shall be supplied at the signing of the contract.
9. **NON-PUBLIC WORKS BIDS:** A payment bond will be required for this bid. The amount of the bond will be 100% of the contract price unless otherwise indicated in the specifications. The payment bond shall be supplied at the signing of the contract.
10. Unless otherwise stated in the bid specifications, the successful bidder will be required to procure standard insurance policies evidencing Parish-mandated insurance requirements as indicated on the attached "insurance requirements" sheet. All bidders must comply with the instructions in this sheet. Failure to comply will cause bid to be rejected.
11. A bid bond will be required with bid submission in the amount of 5% of the total bid, unless otherwise stated in the bid specifications. Acceptable forms shall be limited to cashier's check, certified check, or surety bid bond. All sureties must be in original format (no copies). If submitting a bid online, vendors must submit an electronic bid bond through the respective online clearinghouse bond management system(s) as indicated in the electronic bid solicitation on Central Auction House. No scanned paper copies of any bid bond will be accepted as part of the electronic bid submission.
12. This is a requirements contract to be provided on an as needed basis. JEFFERSON PARISH makes no representations on warranties with regard to minimum guaranteed quantities unless otherwise stated in the bid specifications.
13. Freight charges should be included in total cost when quoting. If not quoted FOB DELIVERED, freight must be quoted as a separate item. Bid may be rejected if not quoted FOB DELIVERED or if freight charges are not indicated on bid form.
14. **PUBLIC WORKS BIDS - Completed, Signed and Properly Notarized Affidavits Required;** This applies to all solicitations for construction, alteration or demolition of public buildings or projects, in conformity with the provisions contained in LSA-RS 38:2212.9, LSA-RS 38:2212.10, LSA-RS 38:2224, and Sec 2-923.1 of the Jefferson Parish Code of Ordinances. For bidding purposes, all bidders must submit with bid submission COMPLETED, SIGNED and PROPERLY NOTARIZED Affidavits, including: Non-Conviction Affidavit, Non-Collusion Affidavit, Campaign Contribution Affidavit, Debt Disclosures Affidavit and E-Verify Affidavit. For the convenience of vendors, all affidavits have been combined into one form entitled PUBLIC WORKS BID AFFIDAVIT. This affidavit must be submitted in its original format, and without material alteration, in order to be compliant and for the bid to be considered responsive. A scanned copy of the completed, signed and properly notarized affidavit may be submitted with the bid, however, the successful bidder must submit the original affidavit in its original format and without material alteration upon contract execution. Failure to comply will result in the bid submission being rejected as non-responsive. The Parish reserves the right to award bid to the next lowest responsive and responsible bidder in this event.
15. **NON PUBLIC WORK BIDS - Completed, Signed and Properly Notarized Affidavits Required** in conformity with the provisions contained in LSA - RS 38:2224 and Sec 2-923.1 of the Jefferson Parish Code of Ordinances. For bidding purposes, all bidders must submit with bid submission COMPLETED, SIGNED and PROPERLY NOTARIZED Affidavits, including: Non-Collusion Affidavit, Debt Disclosures Affidavit and Campaign Contribution Affidavit. For the convenience of vendors, all affidavits have been combined into one form entitled NON PUBLIC WORKS BID AFFIDAVIT. This affidavit must be submitted in its original format, and without material alteration, in order to be compliant and for the bid to be considered responsive. A scanned copy of the completed, signed and properly notarized affidavit may be submitted with the bid, however, the successful bidder must submit the original affidavit in its original format and without material alteration upon contract execution. Failure to comply will result in the bid submission being rejected as non-responsive. The Parish reserves the right to award bid to the next lowest responsive and responsible bidder in this event.
16. The ensuing contract for this bid solicitation may be eligible for FEMA reimbursement and/or Federal funding/reimbursement. As such, the referenced appendix will be applicable accordingly and shall be considered a part of the bid documents. All applicable certifications must be duly completed, signed and submitted with bid submission. Failure to submit applicable certifications with bid submission will result in bid rejection.

It shall be the duty of every parish officer, employee, department, agency, special district, board, and commission; and the duty of every contractor, subcontractor, and licensee of the parish, and the duty of every applicant for certification of eligibility for a parish contract or program, to cooperate with the Inspector General in any investigation, audit, inspection, performance review, or hearing pursuant to Jefferson Parish Code of Ordinances Section 2-155.10(19). By submitting a bid, vendor acknowledges this and will abide by all provisions of the referenced Jefferson Parish Code of Ordinances.

DATE: 1/10/2017

INVITATION TO BID
THIS IS NOT AN ORDER

Page: 4

BID NO.: 50-00118641

JEFFERSON PARISH
PURCHASING DEPARTMENT
P.O. BOX 9
GRETNA, LA. 70054-0009
504-364-2678

VENDOR: _____

BUYER: SFOLSE

As per LSA-RS 47:301 et seq., all governmental bodies are excluded from payment of sales taxes to any Louisiana taxing body. Quotations shall be based on F.O.B. Agency warehouse or jobsite, anywhere within the Parish as designated by the Purchasing Department.

JEFFERSON PARISH reserves the right to cancel all or any part of an order if not shipped promptly. No charges will be allowed for parking or cartage unless specified in quotation. The order must not be filled at a higher price than quoted. JEFFERSON PARISH reserves the right to cancel at any time and for any reason by issuing a THIRTY (30) day written notice to the contractor.

JEFFERSON PARISH is expecting all products to be new and all work is to be done in a workman-like manner, according to standard practices. Any deviations or alterations from the specifications must be indicated and backup documentation supplied with your quotation.

DELIVERY: FOB JEFFERSON PARISH

INDICATE DELIVERY DATE ON EQUIPMENT AND SUPPLIES

1-2 weeks

INDICATE STARTING TIME (IN DAYS) FOR CONSTRUCTION WORK

—

INDICATE COMPLETION TIME (IN DAYS) FOR CONSTRUCTION WORK

—

In the event that addenda are issued with this bid, bidders MUST acknowledge all addenda on the bid form. Bidder must acknowledge receipt of an addendum on the bid form as indicated. Failure to acknowledge any addendum on the bid form will result in bid rejection.

Acknowledge Receipt of Addenda: NUMBER: _____

NUMBER: _____

NUMBER: _____

NUMBER: _____

LOUISIANA CONTRACTOR'S LICENSE NO.: (if applicable) _____

*** ALL BIDDERS MUST COMPLETE SECTION BELOW ***

FIRM NAME: Louisiana Utilities Supply CoSIGNATURE: [Signature] TITLE: Sales

PRINT OR TYPE NAME: _____

ADDRESS: Louisiana Utilities Supply Co
901 Labarre RdCITY, STATE: Suite 206 ZIP: _____
Metairie, LA 70001TELEPHONE: Phone: (504) 834-1106 FAX: 834 831-4179EMAIL ADDRESS: KATSE.TOUPS@Perguson.comTOTAL PRICE OF ALL BID ITEMS: \$ 19,047.00

DATE: 1/10/2017

Page: 5

INVITATION TO BID FROM JEFFERSON PARISH - continued

BID NO.: 50-00118641

SEALED BID

ITEM NUMBER	QUANTITY	U/M	DESCRIPTION OF ARTICLES	UNIT PRICE QUOTED	TOTALS
			STOCK SUPPLIES FOR THE JEFFERSON PARISH PUBLIC WORKS CENTRAL WAREHOUSE	67 ⁰⁰	201 ⁰⁰
1	3.00	EA	0010 REDUCER, CONCENTRIC, 6 IN X 3 IN, DUCTILE IRON, FLANGED, FUSION EPOXY COATED, WITHOUT ACCESSORIES, MUST HAVE AWWA, ASTM, OR ANSI APPROVAL AND WRITTEN PROOF OF ISO9001 CERTIFICATION SK# 00-0091020	67.56	1080.96
2	16.00	EA	0020 SADDLE, DOUBLE STRAP, 4 INCH X 3/4 INCH CC TAP, 8 INCH WIDTH, 2 INCH WIDE STRAPS, ALL STAINLESS STEEL, O.D. RANGE 04.36 - 05.66, DOMESTIC, POWERSEAL #3422AS ✓ SK# 00-0160400	88.10	528.60
3	6.00	EA	0030 SADDLE, DOUBLE STRAP, 12 INCH X 3/4 INCH CC TAP, 8 INCH WIDTH, 2 INCH STRAPS, ALL 304 STAINLESS, GRADE 30 GASKET, O.D. RANGE 13.14 - 14.44, DOMESTIC, CASCADE #CS22-1444-3/4CC SK# 00-0162100 P3121AS Powerseal	50.50	1828.00
4	36.00	EA	0040 CLAMP, 3 INCH X 12 INCH LONG, ALL STAINLESS, 3.70 - 3.95 RANGE, FULL GASKET, DOMESTIC, POWERSEAL #3121AS-3X12 SK# 00-0164550 ✓	73.86	4431.60
5	60.00	EA	0060 CLAMP, 6 INCH X 15 INCH LONG, ALL STAINLESS, 6.84 - 7.24 RANGE, SINGLE BAND, FULL GASKET, DOMESTIC, FORD #F81-724X15 P3121AS SK# 00-0165100 Powerseal	93.25	1678.50
6	18.00	EA	0070 CLAMP, PIPE REPAIR, 8 INCH X 16 INCH LONG, SINGLE BAND, ALL STAINLESS STEEL, O.D. RANGE 09.40 - 09.80, FULL FACED GASKET, DOMESTIC, CASCADE #CR1-0980-16 SK# 00-0165900 P3121AS Powerseal	150.60	1506.00
7	10.00	EA	0080 CLAMP, PIPE REPAIR, 12 INCH X 20 INCH LONG, SINGLE BAND, ALL STAINLESS STEEL INCLUDING BOLTS/NUTS, O.D. RANGE 13.10 - 13.50, SBR FULL FACED GASKET, DOMESTIC, CASCADE #CR1-1320-20 SK# 00-0166600 P3121AS Powerseal	150.60	903.60
8	6.00	EA	0090 CLAMP, PIPE REPAIR, 12 INCH X 20 INCH LONG, SINGLE BAND, ALL STAINLESS Specs attached		

B# 249616

DATE: 1/10/2017

Page: 6

INVITATION TO BID FROM JEFFERSON PARISH - continued

BID NO.: 50-00118641

SEALED BID

ITEM NUMBER	QUANTITY	U/M	DESCRIPTION OF ARTICLES	UNIT PRICE QUOTED	TOTALS
9	6.00	EA	STEEL INCLUDING BOLTS/NUTS, O.D. RANGE 14.00 - 14.40, FULL FACED GASKET, DOMESTIC, CASCADE #GR1-1400-20 SK# 00-0166620 <i>P3111AS Powerseal</i>	<i>\$367.00</i>	<i>\$2202.00</i> 9
			0100 CLAMP, 24 IN X 24 IN LONG, ALL STAINLESS, 29.50 - 30.30 RANGE, DOUBLE		
			BAND, FULL GASKET, DOMESTIC, POWERSEAL #3122AS SK# 00-0168460 ✓	<i>\$90.92</i>	<i>\$545.52</i> 10
10	6.00	EA	0110 CLAMP, SINGLE BAND, 6 IN X 3/4 CC TAP X 16 IN LONG, ALL STAINLESS, 7.25 -		
			7.65 RANGE, FULL GASKET, DOMESTIC, POWERSEAL #3131AS SK# 00-0170400 ✓	<i>\$31.37</i>	<i>\$376.44</i> 11
11	12.00	EA	0120 CLAMP, PATCH, 1 INCH X 8 INCH LONG, ALL STAINLESS, 1.12 - 1.32 O.D., TAPERED		
			WAFFLE GASKET, FULL CIRCLE, DOMESTIC, POWERSEAL MODEL #3151AS SK# 00-0184500 ✓	<i>\$178.00</i>	<i>\$1068.00</i> 12
12	6.00	EA	0130 EXTENSION KIT COMPLETE, 12 INCH LONG, FOR A 5-1/4 INCH AMERICAN DARLING		
			#B-84-B TRAFFIC MODEL OPEN RIGHT HYDRANT MUST BE O.E.M. SK# 00-0350860	<i>\$262.51</i>	<i>\$525.02</i> 13
13	2.00	EA	0140 SPOOL, VALVE, 3 INCH X 60 INCH LONG, FLANGED X PLAIN END, PRIME COATED,		
			CLASS 52 OR 53 DUCTILE IRON PIPE SK# 00-050051G	<i>\$100.65</i>	<i>\$1610.40</i> 14
14	16.00	EA	0150 SPOOL, VALVE, 6 INCH X 24 INCH LONG FLANGED X PLAIN END, PRIME COATED,		
			CLASS 52 OR 53 DUCTILE IRON PIPE SK# 00-0500550	<i>\$186.92</i>	<i>\$560.76</i> 15
15	3.00	EA	0160 SPOOL, VALVE, 10 INCH X 24 INCH LONG, FLANGED X PLAIN END, PRIME COATED, CLASS 52 OR 53 DUCTILE IRON PIPE SK# 00-0500570		


Specs attached

3121AS

Reference: All Stainless Pipe Repair Clamp

ASSEMBLY BILL OF MATERIALS				
ITEM	QTY	PART NAME	MATERIAL	MAT. SPEC.
1	1	Panel	Type 304 Stainless Steel	ASTM A240
2	1	Gasket	SBR	ASTM D2000
3	1	Armor Plate	Type 304 Stainless Steel	ASTM A240
4	B	Stud Bolt	Type 304 Stainless Steel	ASTM A193
5	B	Heavy Hex Nut	Type 304 Stainless Steel	ASTM A193
6	B	Friction Washer	Delrin Plastic	MIL-A-50424
7	C	Washer Bar	Type 304 Stainless Steel	ASTM A240

* See chart below for quantities.

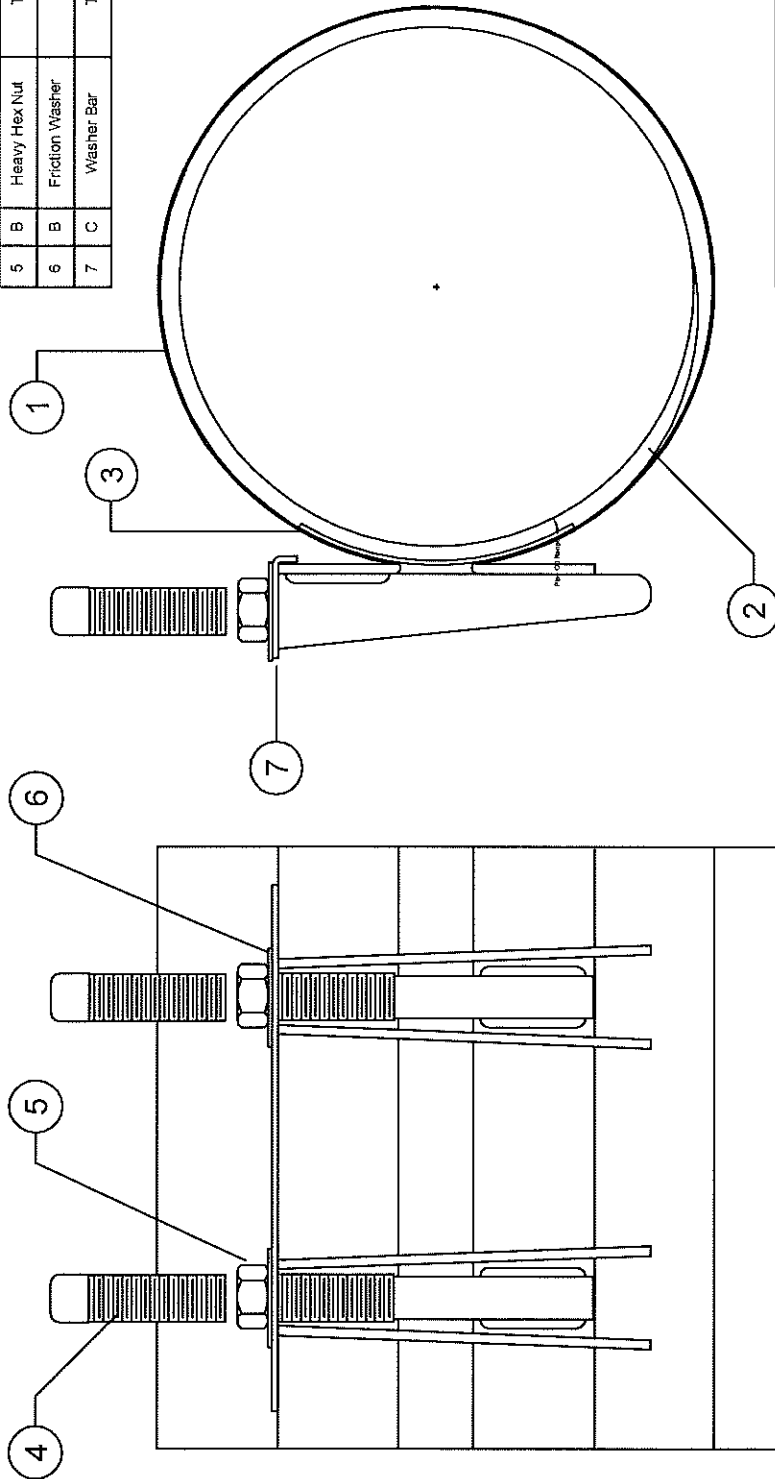

Legend		
A	B	C
6	2	1
8	2	1
10	3	1
12	3	1
16	4	2
20	5	2
30	8	3
36	9	3
P I E C E S		
I N C H E E S		

Testing Pressure: 225 PSI
Working Pressure: 150 PSI

PowerSeal		P.O. Box 2014 Wichita Falls, Texas	
TITLE			
Model 3121AS			
SIZE	DRAWN BY	APPROVAL	REV
B	JFM		BSR007
SCALE	NTS	RELEASED	SHEET 1 OF 1


THIS DRAWING AND ALL INFORMATION THEREON IS THE PROPERTY OF PAM, LTD. AND SHALL NOT BE USED, COPIED, OR REPRODUCED WITHOUT WRITTEN CONSENT. ALL DESIGN AND INVENTION RIGHTS ARE RESERVED.

3122AS

**PowerSeal**
PIPELINE PRODUCTS CORPORATION
Fitting solutions for harsh environments

EnglishSpanishEmployees Email


Search for:

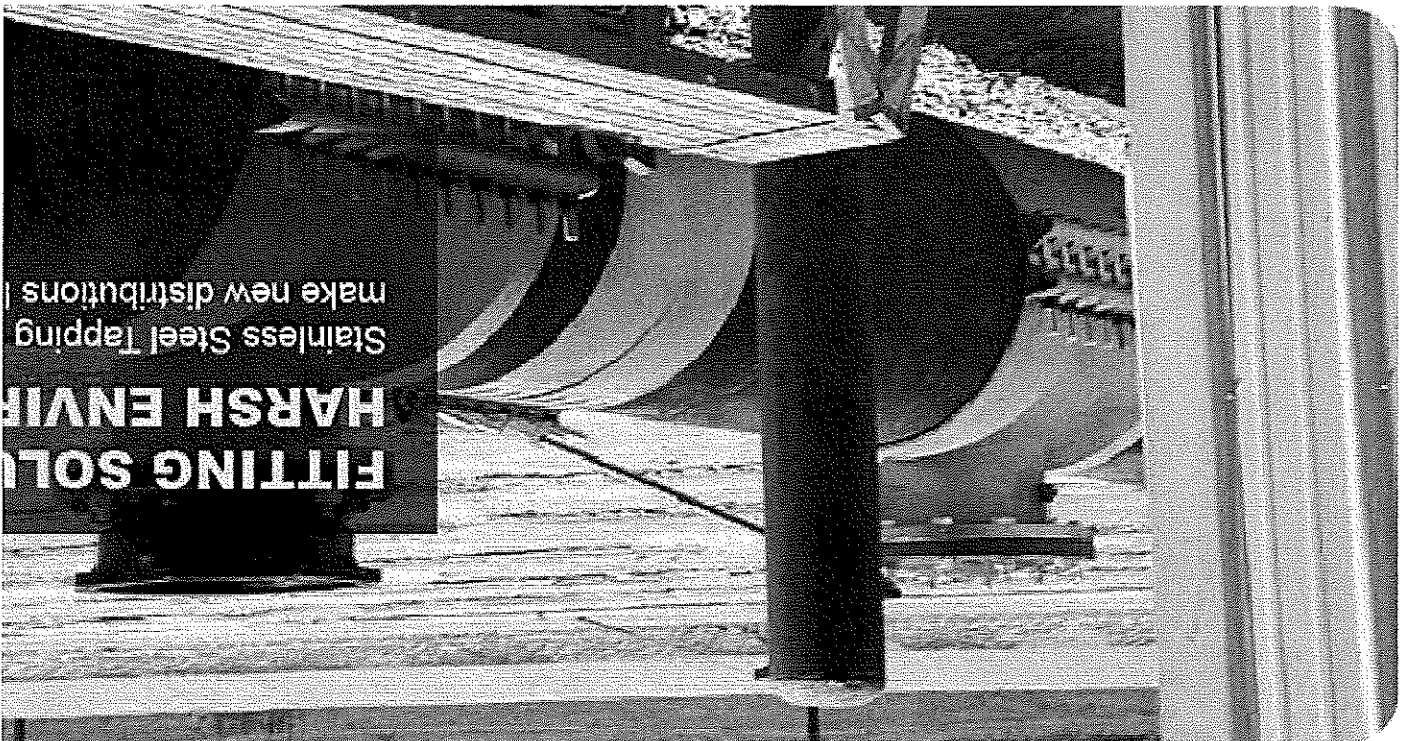

- [About Us](#)
- [Clamps](#)
- [Couplings](#)
- [Saddles](#)
- [Sleeves](#)
- [Specialties](#)
- [Valves](#)
- [HDPE](#)
- [Employees](#)
- [Contact Us](#)

Model 3122 AS HP

ALL STAINLESS DOUBLE PANEL

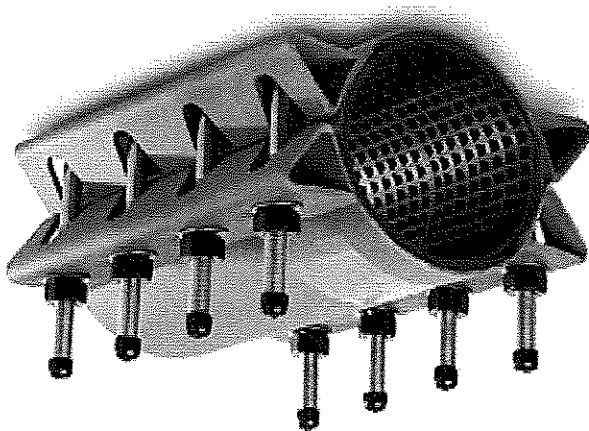

Use: To repair circumferential breaks, longitudinal ruptures, ground movements, holes, crack and other type of damage.

Panel: Type 304 (18-8) Stainless Steel per ASTM A240.

Gasket: 1/4" thick Chek-0-Seal SBR with multi o-ring sealing ribs from 100% new rubber to ensure performance under varying pressures with superior storage characteristics. Suitable for oils, acids, alkalis, most Hydrocarbon Fluids (aliphatic), potable water and many chemicals within a temperature range of -40° to +212° F.

Armor Plate: Type 304 (18-8) Stainless Steel per ASTM A240, recessed and bonded to the gasket.

Bolts & Nuts: Type 304 (18-8) Stainless Steel per ASTM A193 and A194. NOTE: Hex nuts are furnished with fusion bonded coating to prevent seizing and galling.

Lugs: Type 304 (18-8) Stainless Steel per ASTM A240.


End Rings: Type 304 (18-8) Stainless Steel per ASTM A240.

More Information: The rated working pressure of this clamp depends on many variables, i.e., pipe diameter, clamp length, bolt torque, extent and type of damage (beam load break/blow out), surge pressures, service conditions, backfill, and installation workmanship. Please call our sales engineers with the specifics of your repair situation. Custom sizes and ranges available.

3131AS

Reference: 3131AS

*

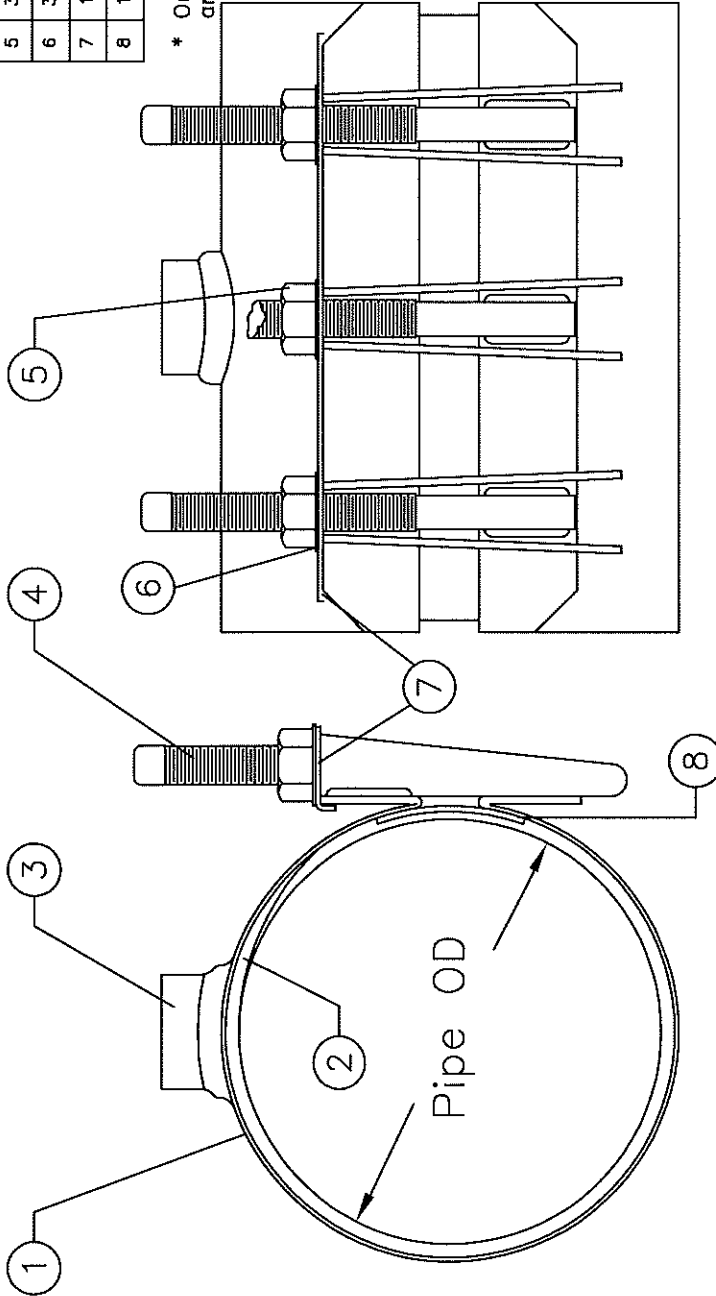

* Outlets available in 3/4", 1", 1 1/4, 1 1/2, and 2" IP or CC.

ASSEMBLY BILL OF MATERIALS


ITEM	QTY	PART NAME	MATERIAL	MAT. SPEC.
1	1	Panel	Type 304 Stainless Steel	ASTM A240
2	1	Gasket	Chek-O-Seal (NBR)	ASTM D2000
3	1	Outlet	Type 304 Stainless Steel	ASTM A240
4	3	Stud Bolt	Type 304 Stainless Steel	ASTM A193
5	3	Heavy Hex Nut	Type 304 Stainless Steel	ASTM A193
6	3	Friction Washer	Delrin Plastic	MIL-A50424
7	1	Washer Bar	Type 304 Stainless Steel	ASTM A240
8	1	Armor Plate	Type 304 Stainless Steel	ASTM A240

PowerSeal		P.O. Box 2014 Wichita Falls, Texas	
TITLE Model 3131AS			
SIZE B	DRAWN BY EHK	DATE 04-16-93	APPROVAL BSR276
SCALE NTS	SUPERSEDES SHEET 1		OF 1

THIS DRAWING AND ALL INFORMATION THEREON IS THE PROPERTY OF PAM, LTD. AND SHALL NOT BE USED, COPIED, OR REPRODUCED WITHOUT WRITTEN CONSENT. ALL DESIGN AND INVENTION RIGHTS ARE RESERVED.

Model 3151 AS

ALL STAINLESS PATCH CLAMP

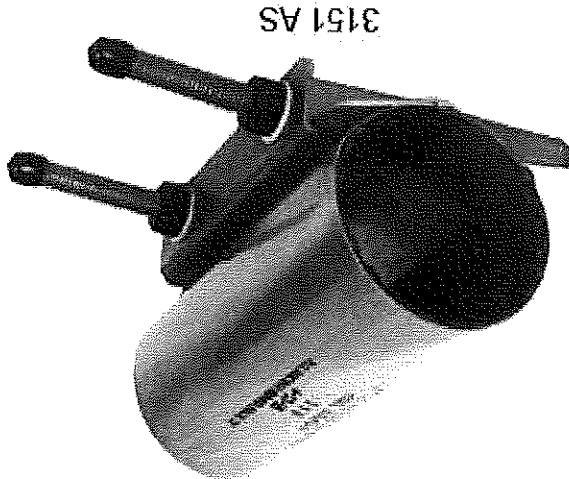

Use: To repair circumferential breaks, longitudinal ruptures, ground movements, holes, crack and other type of damage.

Panel: Type 304 (18-8) Stainless Steel per ASTM A240.

Lifter Bar: Type 304 (18-8) Stainless Steel per ASTM A240.

Gasket: Neoprene Sheet or Molded Waffle NBR design from 100% new rubber to ensure performance under varying pressures with superior storage characteristics. Suitable for oil, mild acids, water and salt media and most aliphatic hydrocarbon fluids with a temperature range of -40° to +212°F.

Bolts & Nuts: Type 304 (18-8) Stainless Sleet per ASTM A193 and A194. NOTE: Hex nuts are furnished with fusion bonded coating to prevent seizing and galling.

Lugs: Type 304 (18-8) Stainless Steel per ASTM A240.

Washers: Delrin per MIL-A50424.