



JEFFERSON PARISH

Department of Purchasing

Michael S. Yenni
Parish President

Brenda C. Patel
Director

June 7, 2017

Mr. Brook L. Burmaster, Director
Parkways

Re: Bid No. 50-00119444 for a two (2) year contract for grass reinforcement mesh for the Jefferson Parish Department of Public Works – Engineering.

The above referenced bid opened on June 6, 2017. The deadline for award is July 21, 2017, which is the 45th day from bid opening. Please find attached copies of bids submitted and the bid tabulation for your review and recommendation. Once you have made a recommendation for award, please forward a copy of the blank resolution routed for placement on the Council agenda to sduffy@jeffparish.net or you may fax it 504-364-2693.

Pursuant to LA R.S. 38:2215 and more specifically, Jefferson Parish regulations:

All bids must be awarded or rejected within 45 calendar days from the date of bid opening. Therefore, if award (or rejection) will be made outside of the 45th day, then both low bidder and Jefferson Parish may mutually consent in writing to extend the deadline for award.

You must forward a copy of this written extension to Purchasing to the email address or fax number provided above. A sample of the extension letter has been posted on the Parish Intranet – Purchasing– Purchasing Bid Forms or you may also access it in the Purchasing Public Folder in Outlook.

Council approval is required; once the Council awards the bid by adopting the resolution,

- a) You will be responsible to route for a contract placing all necessary paperwork (e.g. bid documents submitted by awarded vendor(s), bid tabulation, blank resolution, contract, affidavits and if any: insurance, bonds in Hummingbird.



JEFFERSON PARISH

Department of Purchasing

Michael S. Yenni
Parish President

Brenda C. Patel
Director

Page 2

Please be advised that the successful bidder(s) should submit the below upon contract execution. Please ensure that this documentation along with other required documentation are routed for contract execution.

- Current W-9 Form
- Final Insurance Certificate with all required coverages

Sincerely,

Sidney Duffy

Sidney Duffy, Buyer II

Cc: Ryan A. Breaux

Heta Babin

RESPONDING VENDOR LIST FOR BID #50-00119444

**TWO (2) YEAR CONTRACT FOR GRASS REINFORCEMENT
MESH FOR THE JEFFERSON PARISH DEPARTMENT OF
PUBLIC WORKS - ENGINEERING**

INDUSTRIAL FABRICS, INC.
ATTN: CARY S. GOSS
510 O'NEAL LANE EXT.
BATON ROUGE, LA 70819

QUALITY SITEWORK MATERIALS
ATTN: JOSHUA M LOESKE
2250 RICHLAND STREET
KENNER, LA 70062

BID: 50-00119444 GRASS REINFORCEMENT MESH - WHOLE

(** = ESCALATION APPLIED)

ITEM DESCRIPTION	QUANTITY	U/M	REQUEST BY	REQUESTOR				
=====								
0010 SUPPLY OF GRASS REINFORCEMENT MESH	4.0000	ACRE	3/31/2017	HMBABIN				
VENDOR	MODEL	BRAND/COMMENT	COMPARISON AMT	EXTENSION	SEL	REASON		
BLANK BID COPY VENDOR	** NON-RESPONDING	VENDOR **						
JEFFERSON FEED & GARDEN	** NON-RESPONDING	VENDOR **						
INDUSTRIAL FABRICS INC			67,083.0000	268,332.0000	NO			
BWI JACKSON	** NON-RESPONDING	VENDOR **						
QUALITY SITEWORK MATERIALS INC	BID REJECTED	NO PROOF OF INSURANCE	68,919.2400	275,676.9600	NO	BidReject		
HIGH BID . :	68,919.2400	LOW BID . :	67,083.0000	AVERAGE BID:	68,001.1200			
0020 SUPPLY OF GEOGRID	4.0000	ACRE	3/31/2017	HMBABIN				
VENDOR	MODEL	BRAND/COMMENT	COMPARISON AMT	EXTENSION	SEL	REASON		
BLANK BID COPY VENDOR	** NON-RESPONDING	VENDOR **						
JEFFERSON FEED & GARDEN	** NON-RESPONDING	VENDOR **						
INDUSTRIAL FABRICS INC			14,133.0000	56,532.0000	NO			
BWI JACKSON	** NON-RESPONDING	VENDOR **						
QUALITY SITEWORK MATERIALS INC			16,589.7200	66,358.8800	NO	BidReject		
HIGH BID . :	16,589.7200	LOW BID . :	14,133.0000	AVERAGE BID:	15,361.3600			
0030 INSTALLATION OF GRASS REINFORCING	2.0000	ACRE	3/31/2017	HMBABIN				
VENDOR	MODEL	BRAND/COMMENT	COMPARISON AMT	EXTENSION	SEL	REASON		
BLANK BID COPY VENDOR	** NON-RESPONDING	VENDOR **						
JEFFERSON FEED & GARDEN	** NON-RESPONDING	VENDOR **						
INDUSTRIAL FABRICS INC			10,890.0000	21,780.0000	NO			
BWI JACKSON	** NON-RESPONDING	VENDOR **						
QUALITY SITEWORK MATERIALS INC			.0000	.0000	NO	BidReject		
HIGH BID . :	10,890.0000	LOW BID . :	10,890.0000	AVERAGE BID:	10,890.0000			
0040 INSTALLATION OF GEOGRID	2.0000	ACRE	4/27/2017	HMBABIN				
VENDOR	MODEL	BRAND/COMMENT	COMPARISON AMT	EXTENSION	SEL	REASON		
BLANK BID COPY VENDOR	** NON-RESPONDING	VENDOR **						
JEFFERSON FEED & GARDEN	** NON-RESPONDING	VENDOR **						
INDUSTRIAL FABRICS INC			3,630.0000	7,260.0000	NO			
BWI JACKSON	** NON-RESPONDING	VENDOR **						
QUALITY SITEWORK MATERIALS INC			.0000	.0000	NO	BidReject		
HIGH BID . :	3,630.0000	LOW BID . :	3,630.0000	AVERAGE BID:	3,630.0000			
0050 SUPPLY OF GRASS REINFORCEMENT MESH	2.0000	ACRE	4/27/2017	HMBABIN				
VENDOR	MODEL	BRAND/COMMENT	COMPARISON AMT	EXTENSION	SEL	REASON		
BLANK BID COPY VENDOR	** NON-RESPONDING	VENDOR **						
JEFFERSON FEED & GARDEN	** NON-RESPONDING	VENDOR **						
INDUSTRIAL FABRICS INC			67,083.0000	134,166.0000	NO			
BWI JACKSON	** NON-RESPONDING	VENDOR **						
QUALITY SITEWORK MATERIALS INC			68,919.2400	137,838.4800	NO	BidReject		
HIGH BID . :	68,919.2400	LOW BID . :	67,083.0000	AVERAGE BID:	68,001.1200			
0060 SUPPLY OF GEOGRID	2.0000	ACRE	4/27/2017	HMBABIN				

BID: 50-00119444 GRASS REINFORCEMENT MESH - WHOLE

(** = ESCALATION APPLIED)

ITEM DESCRIPTION	QUANTITY	U/M	REQUEST BY	REQUESTOR				
VENDOR	MODEL	BRAND/COMMENT	COMPARISON AMT	EXTENSION	SEL	REASON		
BLANK BID COPY VENDOR	** NON-RESPONDING VENDOR **							
JEFFERSON FEED & GARDEN	** NON-RESPONDING VENDOR **							
INDUSTRIAL FABRICS INC			14,133.0000	28,266.0000	NO			
BWI JACKSON	** NON-RESPONDING VENDOR **							
QUALITY SITEWORK MATERIALS INC			16,589.7200	33,179.4400	NO	BidReject		
HIGH BID . :	16,589.7200	LOW BID . :	14,133.0000	AVERAGE BID:	15,361.3600			

0070 INSTALLATION OF GRASS REINFORCING	1.0000	ACRE	4/27/2017	HMBABIN				
VENDOR	MODEL	BRAND/COMMENT	COMPARISON AMT	EXTENSION	SEL	REASON		
BLANK BID COPY VENDOR	** NON-RESPONDING VENDOR **							
JEFFERSON FEED & GARDEN	** NON-RESPONDING VENDOR **							
INDUSTRIAL FABRICS INC			10,890.0000	10,890.0000	NO			
BWI JACKSON	** NON-RESPONDING VENDOR **							
QUALITY SITEWORK MATERIALS INC			.0000	.0000	NO	BidReject		
HIGH BID . :	10,890.0000	LOW BID . :	10,890.0000	AVERAGE BID:	10,890.0000			

0080 INSTALLATION OF GEOGRID	1.0000	ACRE	4/27/2017	HMBABIN				
VENDOR	MODEL	BRAND/COMMENT	COMPARISON AMT	EXTENSION	SEL	REASON		
BLANK BID COPY VENDOR	** NON-RESPONDING VENDOR **							
JEFFERSON FEED & GARDEN	** NON-RESPONDING VENDOR **							
INDUSTRIAL FABRICS INC			3,630.0000	3,630.0000	NO			
BWI JACKSON	** NON-RESPONDING VENDOR **							
QUALITY SITEWORK MATERIALS INC			.0000	.0000	NO	BidReject		
HIGH BID . :	3,630.0000	LOW BID . :	3,630.0000	AVERAGE BID:	3,630.0000			

VENDOR TOTALS FOR BID:

VENDOR	BID AMOUNT	
INDUSTRIAL FABRICS INC	530,856.0000	
QUALITY SITEWORK MATERIALS INC	513,053.7600	BidReject

TOTAL ITEMS ON BID : 8

**Request for Taxpayer
Identification Number and Certification**

#144652
Give Form to the
requester. Do not
send to the IRS.

1 Name (as shown on your income tax return). Name is required on this line; do not leave this line blank.
INDUSTRIAL FABRICS, INC.

2 Business name/disregarded entity name, if different from above

3 Check appropriate box for federal tax classification; check only one of the following seven boxes:
☐ Individual/sole proprietor or single-member LLC
☒ C Corporation
☐ S Corporation
☐ Partnership
☐ Trust/estate
☐ Limited liability company. Enter the tax classification (C=C corporation, S=S corporation, P=partnership) ▶
Note. For a single-member LLC that is disregarded, do not check LLC; check the appropriate box in the line above for the tax classification of the single-member owner.
☐ Other (see instructions) ▶

4 Exemptions (codes apply only to certain entities, not individuals; see instructions on page 3):
Exempt payee code (if any) _____
Exemption from FATCA reporting code (if any) _____
(Applies to accounts maintained outside the U.S.)

5 Address (number, street, and apt. or suite no.)
510 O'NEAL LANE EXT.

6 City, state, and ZIP code
BATON ROUGE, LA 70819

7 List account number(s) here (optional)

Requester's name and address (optional)

Part I Taxpayer Identification Number (TIN)

Enter your TIN in the appropriate box. The TIN provided must match the name given on line 1 to avoid backup withholding. For individuals, this is generally your social security number (SSN). However, for a resident alien, sole proprietor, or disregarded entity, see the Part I instructions on page 3. For other entities, it is your employer identification number (EIN). If you do not have a number, see *How to get a TIN* on page 3.

Note. If the account is in more than one name, see the instructions for line 1 and the chart on page 4 for guidelines on whose number to enter.

Social security number
[] [] [] - [] [] [] - [] [] [] [] [] []
or
Employer identification number
[7] [2] - [0] [9] [0] [4] [7] [5] [1]

Part II Certification

Under penalties of perjury, I certify that:

- The number shown on this form is my correct taxpayer identification number (or I am waiting for a number to be issued to me); and
- I am not subject to backup withholding because: (a) I am exempt from backup withholding, or (b) I have not been notified by the Internal Revenue Service (IRS) that I am subject to backup withholding as a result of a failure to report all interest or dividends, or (c) the IRS has notified me that I am no longer subject to backup withholding; and
- I am a U.S. citizen or other U.S. person (defined below); and
- The FATCA code(s) entered on this form (if any) indicating that I am exempt from FATCA reporting is correct.

Certification instructions. You must cross out item 2 above if you have been notified by the IRS that you are currently subject to backup withholding because you have failed to report all interest and dividends on your tax return. For real estate transactions, item 2 does not apply. For mortgage interest paid, acquisition or abandonment of secured property, cancellation of debt, contributions to an individual retirement arrangement (IRA), and generally, payments other than interest and dividends, you are not required to sign the certification, but you must provide your correct TIN. See the instructions on page 3.

Sign Here Signature of U.S. person ▶ *[Signature]* Date ▶ *01/04/17*

General Instructions

Section references are to the Internal Revenue Code unless otherwise noted.

Future developments. Information about developments affecting Form W-9 (such as legislation enacted after we release it) is at www.irs.gov/fw9.

Purpose of Form

An individual or entity (Form W-9 requester) who is required to file an information return with the IRS must obtain your correct taxpayer identification number (TIN) which may be your social security number (SSN), individual taxpayer identification number (ITIN), adoption taxpayer identification number (ATIN), or employer identification number (EIN), to report on an information return the amount paid to you, or other amount reportable on an information return. Examples of information returns include, but are not limited to, the following:

- Form 1099-INT (interest earned or paid)
- Form 1099-DIV (dividends, including those from stocks or mutual funds)
- Form 1099-MISC (various types of income, prizes, awards, or gross proceeds)
- Form 1099-B (stock or mutual fund sales and certain other transactions by brokers)
- Form 1099-S (proceeds from real estate transactions)
- Form 1099-K (merchant card and third party network transactions)

- Form 1098 (home mortgage interest), 1098-E (student loan interest), 1098-T (tuition)
- Form 1099-C (canceled debt)
- Form 1099-A (acquisition or abandonment of secured property)

Use Form W-9 only if you are a U.S. person (including a resident alien), to provide your correct TIN.

If you do not return Form W-9 to the requester with a TIN, you might be subject to backup withholding. See *What is backup withholding?* on page 2.

By signing the filled-out form, you:

- Certify that the TIN you are giving is correct (or you are waiting for a number to be issued),
- Certify that you are not subject to backup withholding, or
- Claim exemption from backup withholding if you are a U.S. exempt payee. If applicable, you are also certifying that as a U.S. person, your allocable share of any partnership income from a U.S. trade or business is not subject to the withholding tax on foreign partners' share of effectively connected income, and
- Certify that FATCA code(s) entered on this form (if any) indicating that you are exempt from the FATCA reporting, is correct. See *What is FATCA reporting?* on page 2 for further information.



#144652

[e-services](#) [Online Tutorials](#) [Mailbox](#) [Sign Out](#) [Contact Us](#)

Interactive TIN Session:Interactive Results

This screen provides you with the results of your TIN Match request. The 'Match Indicator' displays a code next to the TIN and name combination. Use the codes below to interpret your results:

- 0 = TIN and Name combination matches IRS records.
- 1 = TIN was missing or TIN not 9-digit numeric.
- 2 = TIN entered is not currently issued.
- 3 = TIN and Name combination does not match IRS records.
- 4 = Invalid TIN Matching request.
- 5 = Duplicate TIN Matching request.
- 6 = TIN and Name combination matches IRS SSN records.
- 7 = TIN and Name combination matches IRS EIN records.
- 8 = TIN and Name combination matches IRS SSN and EIN records.

Important: Before leaving this screen, you may want to do a Print Screen of the results. Once you exit this screen, the interactive results will no longer be available for viewing.

Using the TIN Matching system allows you to verify the accuracy of taxpayer TIN and name information prior to submitting information to IRS. Internal Revenue Code 6724 provides any penalties under Section 6721 may be waived if the filer shows the failure to file a correct TIN on an information return was due to reasonable cause and not willful neglect. Filers may prove due diligence and receive a waiver from proposed penalties if they prove the TIN and name combination they submitted matched IRS records. Providing a copy of the Print Screen of your Interactive Results will be considered proof of due diligence.


ID	TIN Type	TIN	Name	Result Code
1	Unknown	720904751	industrial fabrics inc	7

You may do either of the following:

- Select *Another Tin Matching Request* to check more TIN and Name combinations.
- Select *Done* to return to the TIN Matching home page.

[ANOTHER TIN MATCHING REQUEST](#)[DONE](#)

[IRS Privacy Policy](#) | [Privacy Notice](#)
version 17.0.3

📍 2525 Quail Drive, Baton Rouge, 70808 📞 (225) 765-2301 

Louisiana State Licensing Board for Contractors



Contractor Information

Business Name INDUSTRIAL FABRICS, INC.
Mailing Address 510 O'Neal Lane
Baton Rouge, LA 70819
Phone Number (225) 273-9600
Fax Number (000) 000-0000

Active Licenses

License Number 24456
Type Commercial License
Status LICENSED
Effective 05/03/2016
Expiration 05/02/2018
First Issued 05/02/1989

Classifications

Class	Qualifying Party	Parishes
BUILDING CONSTRUCTION	Cary Stephen Goss	ALL
BUSINESS AND LAW	Cary Stephen Goss	ALL
HIGHWAY, STREET AND BRIDGE CONSTRUCTION	Cary Stephen Goss	ALL
SPECIALTY: HAZARDOUS WASTE TREATMENT OR REMOVAL	Cary Stephen Goss	ALL

DATE: 4/28/2017

Page: 5

BID NO.: 50-00119444

BID FORM
Non Public Works

All Public Work Projects are required to use the Louisiana Uniform Public Work Bid Form

All prices must be held firm unless an escalation provision is requested in this bid. Jefferson Parish will allow one escalation during the term of the contract, which may not exceed the U.S. Bureau of Labor Statistics National Index for all Urban Consumers, unadjusted 12 month figure. The most recently published figure issued at the time an adjustment is requested will be used. A request must be made in writing by the vendor, and the escalation will only be applied to purchases made after the request is made.

Are you requesting an escalation provision?

YES _____ NO X _____

MAXIMUM ESCALATION PERCENTAGE REQUESTED _____%

INITIAL BID PRICES WILL REMAIN FIRM THROUGH THE DATE OF _____.

For the purposes of comparison of bids when an escalation provision is requested, Jefferson Parish will apply the maximum escalation percentage quoted by the bidder to the period to which it is applied in the bid. The initial price and the escalation will be used to calculate the total bid price. It will be assumed, for comparison of prices only, that an equal amount of material or labor is purchased each month throughout the entire contract.

DELIVERY: FOB JEFFERSON PARISH

INDICATE DELIVERY DATE ON EQUIPMENT AND SUPPLIES _____

LOUISIANA CONTRACTOR'S LICENSE NO.: (if applicable) 24456

THIS SECTION MUST BE COMPLETED BY BIDDER:

FIRM NAME: Industrial Fabrics, Inc.

ADDRESS: 510 O'Neal Lane Ext.

CITY, STATE: Baton Rouge, LA ZIP: 70819

TELEPHONE: (225) 273-9600 FAX: (225) 274-8045
273-2372

EMAIL ADDRESS: m.sutherland@ind-fab.com

In the event that addenda are issued with this bid, bidders MUST acknowledge all addenda on the bid form. Bidder must acknowledge receipt of an addendum on the bid form as indicated. Failure to acknowledge any addendum on the bid form will result in bid rejection.

Acknowledge Receipt of Addenda: NUMBER: 1

NUMBER: _____

NUMBER: _____

NUMBER: _____

TOTAL PRICE OF ALL BID ITEMS: \$ 530,856.00

AUTHORIZED SIGNATURE: [Signature]

TITLE: PRESIDENT/OWNER

CARY S. GOSS
Printed Name

SIGNING INDICATES YOU HAVE READ AND COMPLY WITH THE INSTRUCTIONS AND CONDITIONS.

NOTE: All bids should be returned with the BID NUMBER and BID OPENING DATE indicated on the outside of the envelope submitted to the Purchasing Department.



Terms and Conditions (Remitter and Payee):

- * Please keep this copy for your record of the transaction
- * The laws of a specific state will consider these funds to be "abandoned" if the Cashier's Check is not cashed by a certain time
 - Please cash/deposit this Cashier's Check as soon as possible to prevent this from occurring
 - In most cases, the funds will be considered "abandoned" before the "Void After" Date
- * Placing a Stop Payment on a Cashier's Check
 - Stop Payment can only be placed if the Cashier's Check is lost, stolen, or destroyed
 - We may not re-issue or refund the funds after the stop payment has been placed until 90 days after the original check was issued
- * Please visit a Chase branch to report a lost, stolen, or destroyed Cashier's Check or for any other information about this item

**FOR YOUR PROTECTION SAVE THIS COPY
CASHIER'S CHECK**

Customer Copy

9168000661

06/02/2017

Void after 7 years

Remitter: INDUSTRIAL FABRICS, INC.

*** 26,542.80 **

Pay To The Order Of: JEFFERSON PARISH

Memo: _____

Note: For information only. Comment has no effect on bank's payment.

Drawer: **JPMORGAN CHASE BANK, N.A.**

NON NEGOTIABLE

282111107 NEW 01/08 8810004306

HOLD DOCUMENT UP TO THE LIGHT TO VIEW TRUE WATERMARK



CASHIER'S CHECK

Date 06/02/2017

HOLD DOCUMENT UP TO THE LIGHT TO VIEW TRUE WATERMARK

9168000661

Void after 7 years

25-3

440

Remitter: INDUSTRIAL FABRICS, INC.

Pay To The Order Of: JEFFERSON PARISH

Pay: TWENTY SIX THOUSAND FIVE HUNDRED
FORTY TWO DOLLARS AND 80 CENTS

*** 26,542.80 **

Do not write outside this box

Memo: _____

Note: For information only. Comment has no effect on bank's payment.

Drawer: **JPMORGAN CHASE BANK, N.A.**

Managing Director
JPMorgan Chase Bank, N.A.
Columbus, OH



⑈9168000661⑈ ⑆044000037⑆ 758661391⑈

DATE: 5/18/2017

Page 6

INVITATION TO BID FROM JEFFERSON PARISH - continued

BID NO.: 50-00119444

SEALED BID

ITEM NUMBER	QUANTITY	U/M	DESCRIPTION OF ARTICLES	UNIT PRICE QUOTED	TOTALS
			TWO (2) YEAR CONTRACT FOR GRASS REINFORCEMENT MESH FOR THE DEPARTMENT OF PUBLIC WORKS - ENGINEERING FOR ALL DISGTRICTS, EAST AND WEST BANK (INCLUDING LAFITTE AND GRAND ISLE)		
1	4.00	ACRE	0010 SUPPLY OF GRASS REINFORCEMENT MESH	\$67,083.00	\$268,332.00
2	4.00	ACRE	0020 SUPPLY OF GEOGRID	\$14,133.00	\$56,532.00
3	2.00	ACRE	0030 INSTALLATION OF GRASS REINFORCING MESH	\$10,890.00	\$21,780.00
4	2.00	ACRE	0040 INSTALLATION OF GEOGRID	\$3,630.00	\$7,260.00
5	2.00	ACRE	0050 SUPPLY OF GRASS REINFORCEMENT MESH	\$67,083.00	\$134,166.00
6	2.00	ACRE	0060 SUPPLY OF GEOGRID	\$14,133.00	\$28,266.00
7	1.00	ACRE	0070 INSTALLATION OF GRASS REINFORCING MESH	\$10,890.00	\$10,890.00
8	1.00	ACRE	0080 INSTALLATION OF GEOGRID	\$3,630.00	\$3,630.00

CORPORATE RESOLUTION

EXCERPT FROM MINUTES OF MEETING OF THE BOARD OF DIRECTORS OF
Industrial Fabrics
INCORPORATED.

AT THE MEETING OF DIRECTORS OF Industrial Fabrics
INCORPORATED, DULY NOTICED AND HELD ON 6/01/17,
A QUORUM BEING THERE PRESENT, ON MOTION DULY MADE AND SECONDED. IT
WAS:

RESOLVED THAT Cary S. Goss, BE AND IS HEREBY
APPOINTED, CONSTITUTED AND DESIGNATED AS AGENT AND ATTORNEY-IN-
FACT OF THE CORPORATION WITH FULL POWER AND AUTHORITY TO ACT ON
BEHALF OF THIS CORPORATION IN ALL NEGOTIATIONS, BIDDING, CONCERNS
AND TRANSACTIONS WITH THE PARISH OF JEFFERSON OR ANY OF ITS AGENCIES,
DEPARTMENTS, EMPLOYEES OR AGENTS, INCLUDING BUT NOT LIMITED TO, THE
EXECUTION OF ALL BIDS, PAPERS, DOCUMENTS, AFFIDAVITS, BONDS, SURETIES,
CONTRACTS AND ACTS AND TO RECEIVE ALL PURCHASE ORDERS AND NOTICES
ISSUED PURSUANT TO THE PROVISIONS OF ANY SUCH BID OR CONTRACT, THIS
CORPORATION HEREBY RATIFYING, APPROVING, CONFIRMING, AND ACCEPTING
EACH AND EVERY SUCH ACT PERFORMED BY SAID AGENT AND ATTORNEY-IN-
FACT.

I HEREBY CERTIFY THE FOREGOING TO BE
A TRUE AND CORRECT COPY OF AN
EXCERPT OF THE MINUTES OF THE ABOVE
DATED MEETING OF THE BOARD OF
DIRECTORS OF SAID CORPORATION, AND
THE SAME HAS NOT BEEN REVOKED OR
RESCINDED.

Rhonda M. Magnolia
SECRETARY-TREASURER

06/01/2017
DATE

[Print](#)

Notary Search - Detail

Name: MS. JO NELL H. CHOLLETTE
Address: 7044 MORGAN RD.
GREENWELL SPRINGS, LA 70739
Phone: (225) 261-5233
Notary ID Number: 9018
Parish: EAST BATON ROUGE with authority in the following parishes:
ASCENSION, EAST FELICIANA, IBERVILLE, LIVINGSTON, POINTE COUPEE, WEST BATON ROUGE, WEST FELICIANA
Agency: N/A
Notary Type: Non Attorney
Status: Active
Commission Date: 10/28/1986
Oath Date: 10/27/1986
Surety Expiration Date: 09/24/2021
Annual Report Current: Yes

[Back to Search Results](#)[New Search](#)

Non-Public Works Bid

AFFIDAVIT

STATE OF Louisiana

PARISH/COUNTY OF East Baton Rouge

BEFORE ME, the undersigned authority, personally came and appeared: _____

James S. Mitchell, (Affiant) who after being by me duly sworn, deposed and said that he/she is the fully authorized Chief Financial Officer of Industrial Fabrics, Inc. (Entity), the party who submitted a bid in response to Bid Number 50-00119444, to the Parish of Jefferson.

Affiant further said:

Campaign Contribution Disclosures

(Choose A or B, if option A is indicated please include the required attachment):

Choice A ✓

Attached hereto is a list of all campaign contributions, including the date and amount of each contribution, made to current or former elected officials of the Parish of Jefferson by Entity, Affiant, and/or officers, directors and owners, including employees, owning 25% or more of the Entity during the two-year period immediately preceding the date of this affidavit or the current term of the elected official, whichever is greater. Further, Entity, Affiant, and/or Entity Owners have not made any contributions to or in support of current or former members of the Jefferson Parish Council or the Jefferson Parish President through or in the name of another person or legal entity, either directly or indirectly.

Choice B _____

there are **NO** campaign contributions made which would require disclosure under Choice A of this section.

Debt Disclosures

(Choose A or B, if option A is indicated please include the required attachment):

Choice A _____ Attached hereto is a list of all debts owed by the affiant to any elected or appointed official of the Parish of Jefferson, and any and all debts owed by any elected or appointed official of the Parish to the Affiant.

Choice B ✓ _____ There are **NO** debts which would require disclosure under Choice A of this section.

Affiant further said:

That Affiant has employed no person, corporation, firm, association, or other organization, either directly or indirectly, to secure the public contract under which he received payment, other than persons regularly employed by the Affiant whose services in connection with the construction, alteration or demolition of the public building or project or in securing the public contract were in the regular course of their duties for Affiant; and

[The remainder of this page is intentionally left blank.]

That no part of the contract price received by Affiant was paid or will be paid to any person, corporation, firm, association, or other organization for soliciting the contract, other than the payment of their normal compensation to persons regularly employed by the Affiant whose services in connection with the construction, alteration or demolition of the public building or project were in the regular course of their duties for Affiant.


Signature of Affiant

James S. Mitchell
Printed Name of Affiant


SWORN AND SUBSCRIBED TO BEFORE ME

ON THE 18 DAY OF May, 2017.

Jo Nell H. Chollette
Notary Public

Jo Nell H. Chollette
Printed Name of Notary

9018
Notary/Bar Roll Number

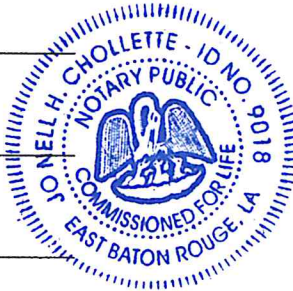

My commission expires upon death.

Industrial Fabrics, Inc.

List of campaign contributions, including the date and amount of each contribution, made to current or former elected officials of the Parish of Jefferson by Entity, Affiant, and/or officers, directors and owners, including employees, owning 25% or more of the Entity during the two-year period immediately preceding the date of this affidavit or the current term of the elected official, whichever is greater.

DATE	CONTRIBUTION TO	AMOUNT
07/14/15	Ben Zahn	\$ 1,000.00
07/14/15	Mike Yenni	1,000.00
10/13/15	Mike Yenni	500.00
10/19/15	Tim Kerner	1,000.00
05/12/16	Chris Roberts	500.00
11/01/16	Chris Roberts	1,000.00
12/12/16	Mike Yenni	1,000.00



INDUFAB-03

RVICKNAIR

CERTIFICATE OF LIABILITY INSURANCEDATE (MM/DD/YYYY)
6/2/2017

THIS CERTIFICATE IS ISSUED AS A MATTER OF INFORMATION ONLY AND CONFERS NO RIGHTS UPON THE CERTIFICATE HOLDER. THIS CERTIFICATE DOES NOT AFFIRMATIVELY OR NEGATIVELY AMEND, EXTEND OR ALTER THE COVERAGE AFFORDED BY THE POLICIES BELOW. THIS CERTIFICATE OF INSURANCE DOES NOT CONSTITUTE A CONTRACT BETWEEN THE ISSUING INSURER(S), AUTHORIZED REPRESENTATIVE OR PRODUCER, AND THE CERTIFICATE HOLDER.

IMPORTANT: If the certificate holder is an ADDITIONAL INSURED, the policy(ies) must have ADDITIONAL INSURED provisions or be endorsed. If SUBROGATION IS WAIVED, subject to the terms and conditions of the policy, certain policies may require an endorsement. A statement on this certificate does not confer rights to the certificate holder in lieu of such endorsement(s).

PRODUCER License # 231432

Hub International Gulf South
11100 Mead Road, Suite 300
Baton Rouge, LA 70816

CONTACT NAME: David Alligood

PHONE (A/C, No, Ext): (225) 218-2410

FAX (A/C, No):

E-MAIL: david.alligood@hubinternational.com

ADDRESS:

INSURER(S) AFFORDING COVERAGE

NAIC #

INSURER A: AIG Specialty Insurance Company

26883

INSURER B: Commerce & Industry Insurance Company

19410

INSURER C: Louisiana Workers Comp Corp

22350

INSURER D: Texas Mutual Insurance Company

22945

INSURER E:

INSURER F:

INSURED
Industrial Fabrics, Inc; Premier Concrete Products, Inc;
Southern Hardwood Company, LLC
510 O'Neal Lane Ext.
Baton Rouge, LA 70819**COVERAGES****CERTIFICATE NUMBER:****REVISION NUMBER:**

THIS IS TO CERTIFY THAT THE POLICIES OF INSURANCE LISTED BELOW HAVE BEEN ISSUED TO THE INSURED NAMED ABOVE FOR THE POLICY PERIOD INDICATED. NOTWITHSTANDING ANY REQUIREMENT, TERM OR CONDITION OF ANY CONTRACT OR OTHER DOCUMENT WITH RESPECT TO WHICH THIS CERTIFICATE MAY BE ISSUED OR MAY PERTAIN, THE INSURANCE AFFORDED BY THE POLICIES DESCRIBED HEREIN IS SUBJECT TO ALL THE TERMS, EXCLUSIONS AND CONDITIONS OF SUCH POLICIES. LIMITS SHOWN MAY HAVE BEEN REDUCED BY PAID CLAIMS.

INSR LTR	TYPE OF INSURANCE	ADDL INSD	SUBR WVD	POLICY NUMBER	POLICY EFF (MM/DD/YYYY)	POLICY EXP (MM/DD/YYYY)	LIMITS
A	<input checked="" type="checkbox"/> COMMERCIAL GENERAL LIABILITY						
	<input type="checkbox"/> CLAIMS-MADE <input checked="" type="checkbox"/> OCCUR			EG11227755	04/01/2017	04/01/2018	EACH OCCURRENCE \$ 1,000,000
							DAMAGE TO RENTED PREMISES (Ea occurrence) \$ 300,000
							MED EXP (Any one person) \$ 25,000
							PERSONAL & ADV INJURY \$ 1,000,000
							GENERAL AGGREGATE \$ 2,000,000
							PRODUCTS - COMP/OP AGG \$ 2,000,000
							Pollution Legal \$ 1,000,000
B	AUTOMOBILE LIABILITY						
	<input checked="" type="checkbox"/> ANY AUTO			CA6061926	04/01/2017	04/01/2018	COMBINED SINGLE LIMIT (Ea accident) \$ 1,000,000
	<input type="checkbox"/> OWNED AUTOS ONLY						BODILY INJURY (Per person) \$
	<input type="checkbox"/> HIRED AUTOS ONLY						BODILY INJURY (Per accident) \$
	<input type="checkbox"/> SCHEDULED AUTOS						PROPERTY DAMAGE (Per accident) \$
	<input type="checkbox"/> NON-OWNED AUTOS ONLY						\$
A	<input checked="" type="checkbox"/> UMBRELLA LIAB						
	<input type="checkbox"/> EXCESS LIAB			EGU11227757	04/01/2017	04/01/2018	EACH OCCURRENCE \$ 2,000,000
	<input type="checkbox"/> CLAIMS-MADE						AGGREGATE \$ 2,000,000
	<input type="checkbox"/> DED						\$
	<input type="checkbox"/> RETENTION \$						\$
C	WORKERS COMPENSATION AND EMPLOYERS' LIABILITY						
	ANY PROPRIETOR/PARTNER/EXECUTIVE OFFICER/MEMBER EXCLUDED? (Mandatory in NH)	Y/N	N/A	111357-D	04/01/2017	04/01/2018	<input checked="" type="checkbox"/> PER STATUTE <input type="checkbox"/> OTH-ER
	If yes, describe under DESCRIPTION OF OPERATIONS below						E.L. EACH ACCIDENT \$ 1,000,000
							E.L. DISEASE - EA EMPLOYEE \$ 1,000,000
							E.L. DISEASE - POLICY LIMIT \$ 1,000,000
D	Worker's Comp.			TSF-0001180089 20170401	04/01/2017	04/01/2018	Each Acc./Emp. 1,000,000
D	Worker's Comp.			TSF-0001180089 20170401	04/01/2017	04/01/2018	Policy Limit 1,000,000

DESCRIPTION OF OPERATIONS / LOCATIONS / VEHICLES (ACORD 101, Additional Remarks Schedule, may be attached if more space is required)
Contractors Rented Leased Equipment Limit \$50,000**CERTIFICATE HOLDER**Jefferson Parish Purchasing Department
200 Derbigny Street
General Government Building, Suite 4400
Gretna, LA 70053**CANCELLATION**

SHOULD ANY OF THE ABOVE DESCRIBED POLICIES BE CANCELLED BEFORE THE EXPIRATION DATE THEREOF, NOTICE WILL BE DELIVERED IN ACCORDANCE WITH THE POLICY PROVISIONS.

AUTHORIZED REPRESENTATIVE



CORPORATE | HOUSTON
510 O'NEAL LANE EXTENSION | 5102 GALVESTON ROAD
BATON ROUGE, LA 70819 | HOUSTON, TX 77017
www.Ind-Fab.com
(800) 848-4500

June 1, 2017

**Re: Bid Number 50-00119444
Two (2) Year Contract for Grass Reinforcement Mesh for the Department of
Public Works - Engineering**

This letter is to certify the following products meet the specifications listed in the bid referenced above.

GrassGuard HD meets the minimum requirements for the Grass Reinforcement Mesh.

Tensar TriAx 160 meets the minimum requirements for the Geogrid.

Sincerely,

Mark Sutherland
Director of Engineered Products




INDEX PROPERTIES			
MEASUREMENT	TEST METHOD	UNITS	MD VALUES
Weight	Direct Measurement	lbs/sf	0.41
Polymer	HDPE	N/A	N/A
Color	Green	N/A	N/A
UV Protection	N/A	N/A	YES
Thickness	Direct Measurement	in	0.55
Tensile Strength	ISO 10319	lb/ft	1,150
Residual Thickness @ 500 kPa	ASTM D1621	%	60
Strain at Max Tensile Load	ISO 10319	%	16.5
Slip Risk OTV Value	ASTM E303		>40 (low slip potential)

DIMENSIONS		LENGTH (ft)		Width (ft)		Area (sf)	
Standard Roll Sizes		33		3.5		115.5	
		66		3.5		231	
		33		7		231	
		66		7		462	
		400		7		2,800	

GrassGuard[®] may change product specifications without notice. The GrassGuard[®] system is suitable for use in the application described in our literature and on our website, provided proper installation and engineering principles are followed. Professional engineering should be consulted before installation of GrassGuard[®] units to assure proper design. ALL EXPRESSED OR IMPLIED WARRANTIES, INCLUDING THOSE OF MERCHANTABILITY AND FITNESS FOR A PARTICULAR PURPOSE ARE DISCLAIMED.



SURFACE REINFORCEMENT APPLICATION

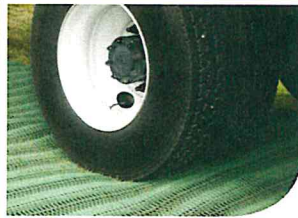

GrassGuard® www.grassguard.biz
Grass Reinforcement Mesh

GrassGuard® Surface Reinforcement

GrassGuard®, grass reinforcement mesh, is a flexible, yet tough, extruded polyethylene mesh designed for installation directly onto existing grass surfaces to reinforce, stabilize and strengthen. **GrassGuard®** is available in **HD** (Heavy Duty), **SD** (Standard Duty), and **HDX** (Heavy Duty with a grid backing). Applying **GrassGuard®** as a surface reinforcement is ideal for areas where a grassy surface needs to be maintained while at the same time being utilized for parking or pedestrian traffic. Surfaces once prone to rutting and wear, become stabilized and strengthened, allowing the intended use to continue. **GrassGuard®** for surface reinforcement is also the solution for staying **GREEN**. **GrassGuard®** is the environmentally friendly way to reinforce a large area while maintaining its natural appearance.

PRODUCT	Thickness (in)	ROLL SIZES AVAILABLE	
GrassGuardSD (Standard Duty) Scour protection, light traffic areas, walkways, bike paths, handicap access	0.43"	3.5' x 33'	
GrassGuardHD (Heavy Duty) Heavier traffic areas, parking lots, R.V. parking/bays, equestrian paths, landing pads, taxiways	0.55"	3.5' x 66'	
GrassGuardHDX (Heavy Duty Xtra) (Heavy Duty with a TRIAX TX160 Geogrid backing) Areas where additional reinforcement may be required	0.56"	7.0' x 33'	
		7.0' x 66'	
		Master Roll HD & SD Only 7' x 400'	

Surface Reinforcement Categories



- Grass / Overflow Parking
- Pedestrian / Bike Paths
- Handicap Grass Access Routes
- Equestrian Surface Reinforcement
- Shoulder / Median Reinforcement
- R.V. Access, Bays, Parks

- Landing Pads / Taxiways
- Vegetated Shoreline Access
- Maintenance Vehicle Access Stabilization
- Canoe / Small Craft Launch

Installation is Easy!

Installation of GrassGuard is easy. After cutting the grass short, **GrassGuard®** is unrolled and secured to the surface using sod staples or pins.

GrassGuard® works by allowing the grass to grow through the mesh. This interlock protects the grass root zone helping to prevent wear and rutting.

After installation, it is best if the area remains unused until the grass has grown through the mesh and a strong interlock has been achieved. Depending on the location of installation and the growing season at the time, this could be anywhere from a few weeks to a few months.

Use **GrassGuard®** on your grass turf in place of concrete, gravel, etc. Unlike concrete, **GrassGuard®** is permeable, allowing water to continue to flow around and through it, all while maintaining its natural appearance.



GrassGuard® (225) 273-9600 • 800-848-4500 • 510 O'Neal Lane Ext., Baton Rouge, LA 70819

GrassGuard may change product specifications without notice. The GrassGuard system is suitable for use in the application described in our literature and on our website, provided proper installation and engineering principles are followed. Professional engineering should be consulted before installation of GrassGuard units to assure proper design. ALL EXPRESSED OR IMPLIED WARRANTIES, INCLUDING THOSE OF MERCHANTABILITY AND FITNESS FOR A PARTICULAR PURPOSE ARE DISCLAIMED.

REV. 612017

INSTALLATION GUIDE

GrassGuard®

STAY GREEN & PERMEABLE



INSTALLATION METHODS

A. EXISTING GRASSED AREA

1. Ensure the surface is relatively flat and well drained. Cut the grass short and remove clippings. Fill any shallow depressions on the grassed surface with a 70:30 blend of sharp sand and good quality topsoil-level and firm. Seed may be applied at this stage or later to avoid disturbance while laying the mesh.
2. It is advisable to unroll the mesh rolls and leave for a minimum of one hour. This helps the mesh regain its natural flatness.
3. Lay the mesh directly onto the existing surface [**rough side up**] and fix one edge using metal sod staples or sod pins, pulling the mesh taut. For external edges, we advise installing every 12" to ensure there are no raised edges. Ensure the mesh lies flat to surface.
4. Along the middle of each roll, install 3.5' as required.
5. Butt adjacent rolls together (no overlapping).
6. Secure the butt joints by using the pins/staples every 12" (each metal sod staple can join both edges). Fix the middle of the new roll every 3.5' - 7' as required. Repeat this process, using additional pins/staples to secure any raised areas or where any bridging or rippling of the rolls is evident.
7. When you are satisfied that the mesh is laid flat and secure, a brushing of good quality sandy topsoil over the mesh may be applied to any low areas, but this is not essential.
8. Any areas that have been levelled with sandy topsoil can be seeded at this stage.
9. Best results are obtained by not using the area until the grass has grown through the mesh apertures. This usually takes 4-8 weeks in the growing season. The area can be trafficked immediately, but grass will benefit from traffic restriction during establishment. If the product is used too early before the grass has had time to grow through, the mesh can become slippery in wet conditions.
10. Once the grass has grown through, initial mowing can be carried out. Set blades to cut fairly high so that contact with the mesh is not made. When the grass is established and the plants are entwined with the mesh, the grass can be cut normally (this may take up to 3 cuts).
11. If any raised areas appear after the initial installation, these can be addressed by using additional U-pins/plastic pegs.

B. NEWLY SOWN LANDSCAPED AREAS


1. The soil surface should be well consolidated, reasonably level and cleared of debris. Any existing depressions should be filled in with a mixture of sharp sand and topsoil and thoroughly consolidated.
2. Prepare the surface as a lightly tilted and consolidated seedbed.
3. Continue with the points 2-11 as above.



ROLLS MAKE EASY DELIVERY



CUTTING THE MESH

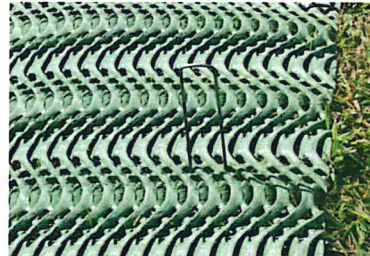

INSTALLING WITH SOD STAPLES/PINS



2 WEEKS AFTER INSTALLATION

GrassGuard® — (225) 273-9600 • 800-848-4500 • 510 O'Neal Lane Ext., Baton Rouge, LA 70819 grassguard.biz


GrassGuard®, a product of Industrial Fabrics, Inc., may change product specifications without notice. The GrassGuard® system is suitable for use in the application described in our literature and on our website, provided proper installation and engineering principles are followed. Professional engineering should be consulted before installation of GrassGuard® units to assure proper design. **ALL EXPRESSED OR IMPLIED WARRANTIES, INCLUDING THOSE OF MERCHANTABILITY AND FITNESS FOR A PARTICULAR PURPOSE ARE DISCLAIMED.**



Product Specification - TriAx® TX160 Geogrid

Tensar International Corporation reserves the right to change its product specifications at any time. It is the responsibility of the person specifying the use of this product and of the purchaser to ensure that product specifications relied upon for design or procurement purposes are current and that the product is suitable for its intended use in each instance.

Tensar TriAx® Geogrid

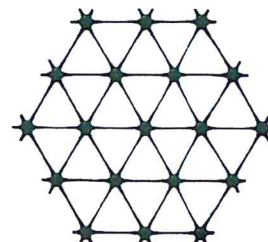

General

- The geogrid is manufactured from a punched polypropylene sheet, which is then oriented in three substantially equilateral directions so that the resulting ribs shall have a high degree of molecular orientation, which continues at least in part through the mass of the integral node.
- The properties contributing to the performance of a mechanically stabilized layer include the following:

Index Properties	Longitudinal	Diagonal	Transverse	General
▪ Rib pitch ⁽²⁾ , mm (in)	40 (1.60)	40 (1.60)	–	
▪ Mid-rib depth ⁽²⁾ , mm (in)	–	1.6 (0.06)	1.4 (0.06)	
▪ Mid-rib width ⁽²⁾ , mm (in)	–	1.0 (0.04)	1.2 (0.05)	
▪ Rib shape				rectangular
▪ Aperture shape				triangular

Structural Integrity

▪ Junction efficiency ⁽³⁾ , %				93
▪ Aperture stability ⁽⁴⁾ , kg-cm/deg @ 5.0kg-cm ⁽²⁾				3.6
▪ Radial stiffness at low strain ⁽⁵⁾ , kN/m @ 0.5% strain (lb/ft @ 0.5% strain)				300 (20,580)

Durability

▪ Resistance to chemical degradation ⁽⁶⁾				100%
▪ Resistance to ultra-violet light and weathering ⁽⁷⁾				100%

Dimensions and Delivery


The TX geogrid shall be delivered to the jobsite in roll form with each roll individually identified and nominally measuring 3.0 meters (9.8 feet) and/or 4.0 meters (13.1 feet) in width and 75 meters (246 feet) in length.

Notes

- Unless indicated otherwise, values shown are minimum average roll values determined in accordance with ASTM D4759-02. Brief descriptions of test procedures are given in the following notes.
- Nominal dimensions.
- Load transfer capability determined in accordance with GRI-GG2-87 and GRI-GG1-87 and expressed as a percentage of ultimate tensile strength.
- In-plane torsional rigidity measured by applying a moment to the central junction of a 225mm x 225mm specimen restrained at its perimeter in accordance with U.S. Army Corps of Engineers Methodology for measurement of Torsional Rigidity, (Kinney, T.C. Aperture stability Modulus ref 3, 3.1.2000).
- Radial stiffness is determined from tensile stiffness measured in any in-plane axis from testing in accordance with ASTM D6637-01.
- Resistance to loss of load capacity or structural integrity when subjected to chemically aggressive environments in accordance with EPA 9090 immersion testing.
- Resistance to loss of load capacity or structural integrity when subjected to 500 hours of ultraviolet light and aggressive weathering in accordance with ASTM D4355-05.

Tensar International Corporation
5883 Glenridge Drive, Suite 200
Atlanta, Georgia 30328-5363
Phone: 800-TENSAR-1
www.tensar-international.com

This specification supersedes any and all prior specifications for the product designated above and is not applicable to any product shipped prior to March 29, 2010. Tensar and TriAx are trademarks of Tensar International Corporation or its affiliates in the US and many other countries. TriAx® geogrid and the use thereof are protected by U.S. Patent No. 7,001,112. Patents or patent applications also exist in other countries. Final determination of the suitability of the above-mentioned information or product for the use contemplated, and its manner of use are the sole responsibility of the user. Tensar International Corporation disclaims any and all express, implied or statutory warranties, including but not limited to, any warranty of merchantability or fitness for a particular purpose regarding this product or the Company's other products, technologies or services. The information contained herein does not constitute engineering advice.

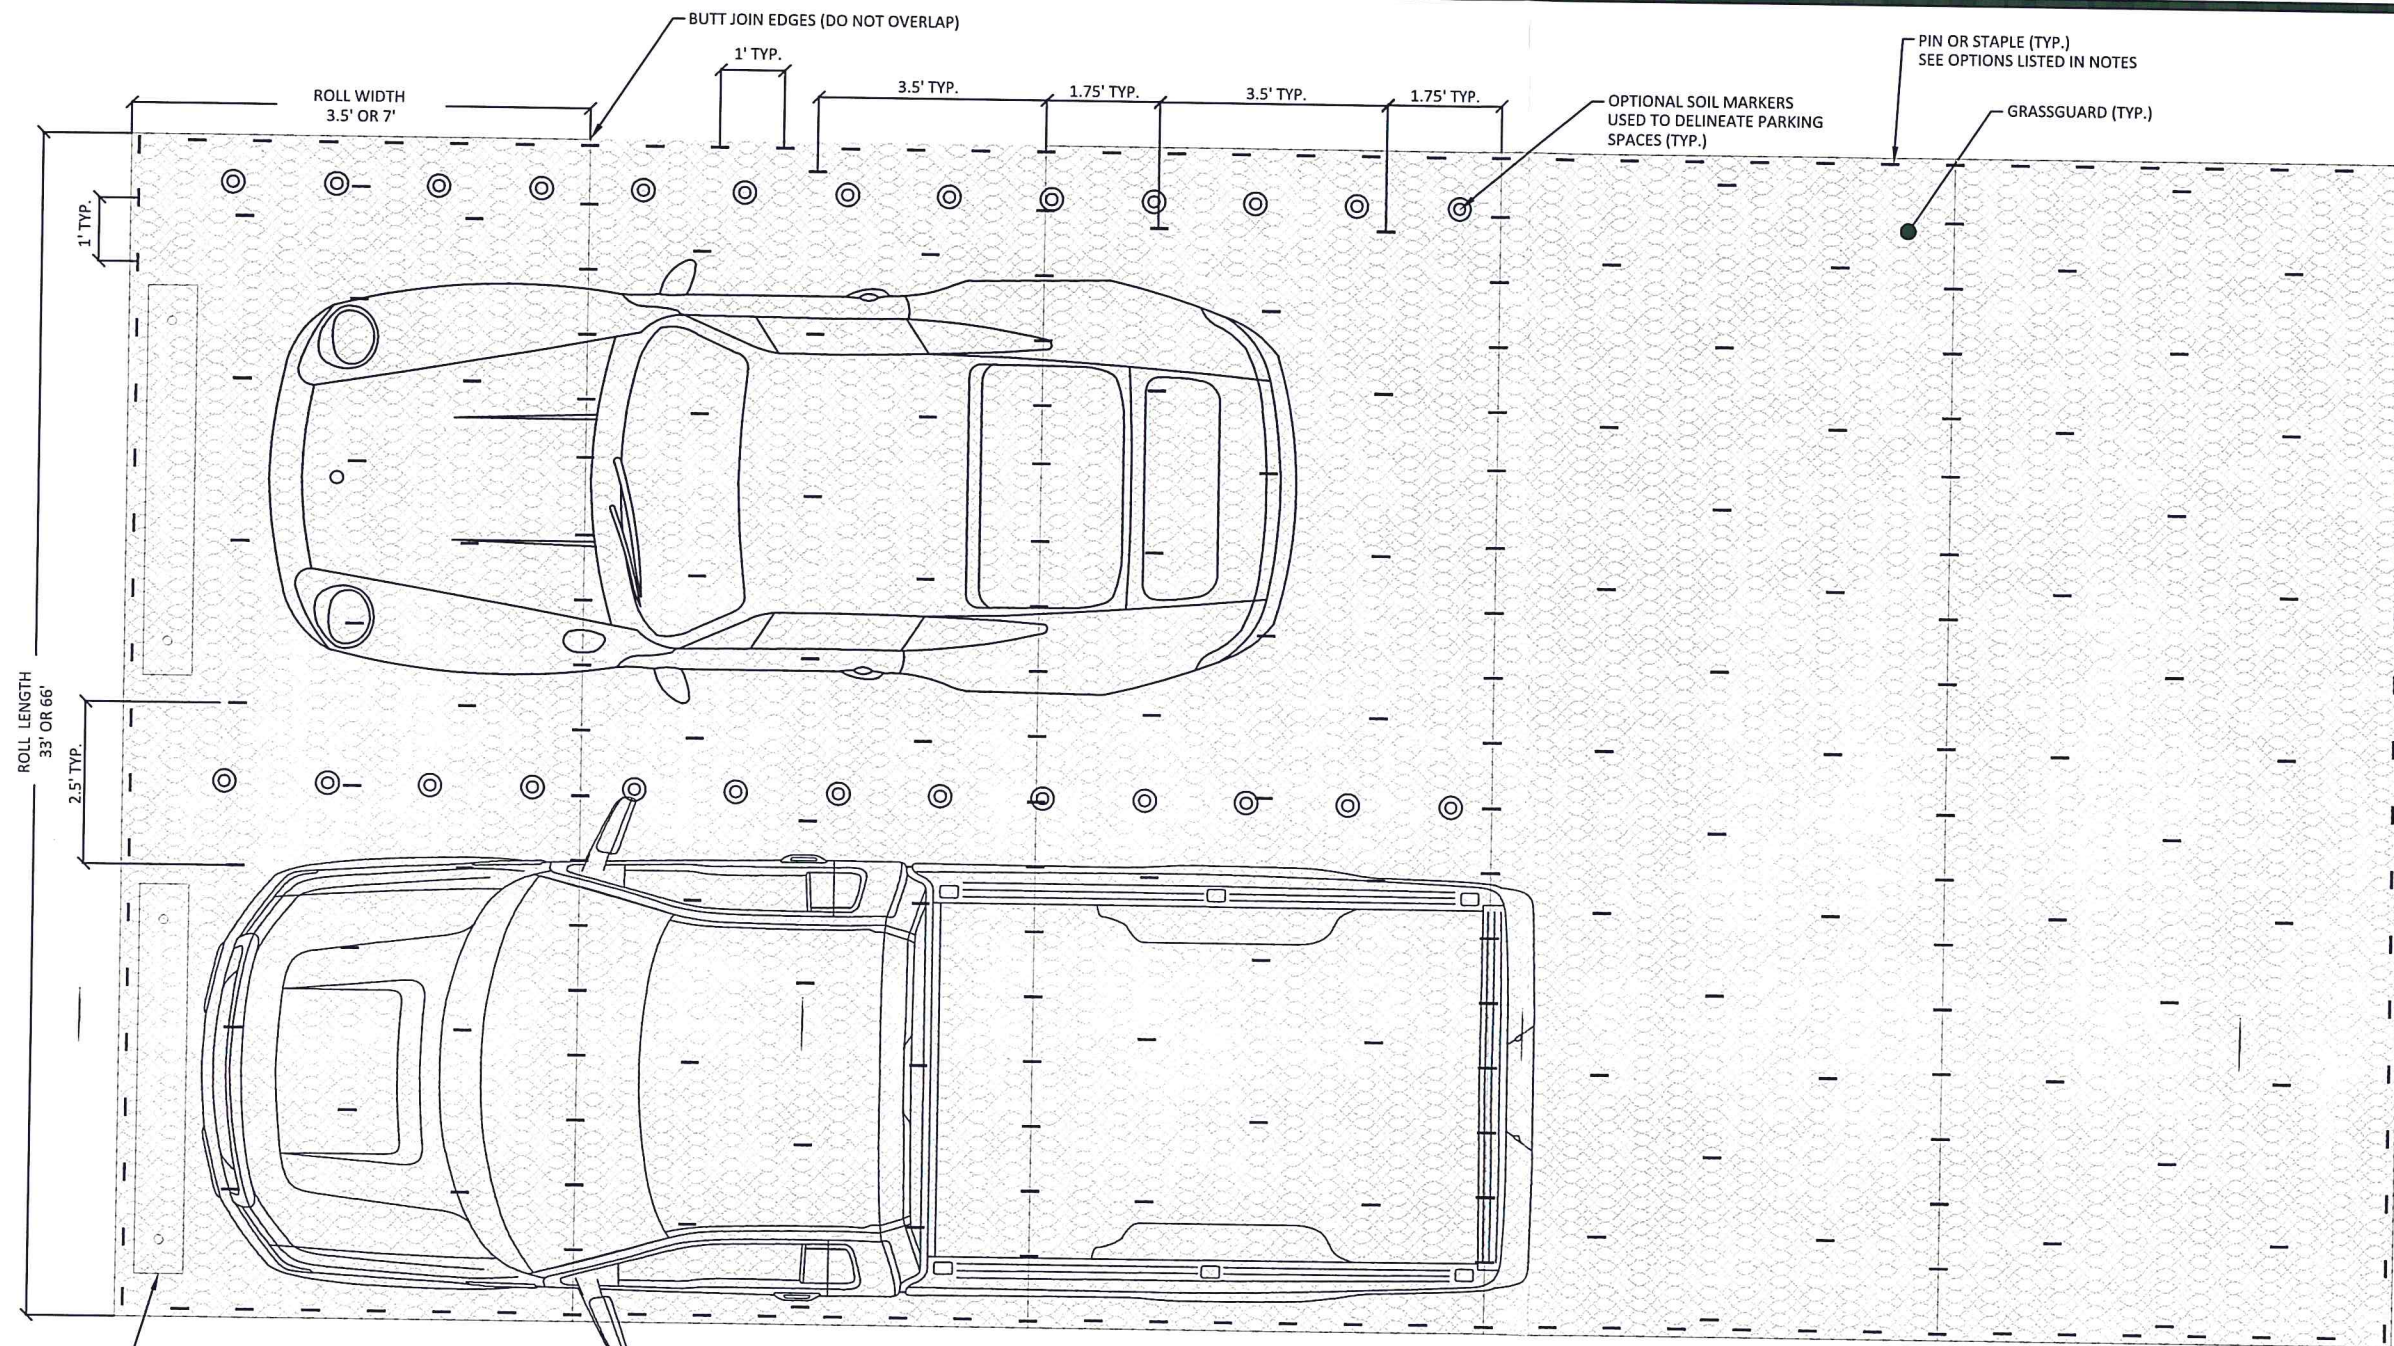

TYPICAL GRASSGUARD INSTALLATION DETAIL AND PARKING CONFIGURATION
NOTE PARKING STALL AND DRIVE ISLE DIMENSIONS PER LOCAL CODE

NOT TO SCALE

INSTALLATION NOTES:

- 1) TYPICAL PIN/STAPLE INSTALLATION PATTERN SHOWN.
- 2) ADD PINS/STAPLES AS NEEDED TO PROVIDE INTIMATE CONTACT OF GRASSGUARD WITH GRADE.
- 3) PINS/STAPLES TO BE INSTALLED FLUSH WITH GRADE.
- 4) FILL SHALLOW DEPRESSIONS WITH FREE DRAINING (NON-CLAY) FILL PRIOR TO INSTALLATION OF GRASSGUARD.
- 5) WEAK AND/OR SATURATED SOILS MAY REQUIRE DRAINAGE IMPROVEMENT AND OR STABILIZATION PRIOR TO INSTALLATION.
- 6) SURFACE MUST BE REASONABLE LEVEL, FIRM AND FREE DRAINING.
- 7) IT IS NOT ADVISABLE TO FILL OR COVER GRASSGUARD WITH SOIL.
- 8) AS ROLLED PRODUCTS TEND TO HAVE "MEMORY", IT IS ADVISABLE TO UNROLL GRASSGUARD AND ALLOW AT LEAST ONE HOUR (OR MORE IN COLD CLIMATES) FOR THE MATERIAL TO REGAIN ITS NATURAL FLAT SHAPE.
- 9) DUE TO THE MANUFACTURING PROCESS, ONE SIDE OF GRASSGUARD WILL BE MORE ROUGH (COARSE.) THE SURFACE MUST BE INSPECTED PRIOR TO INSTALLATION TO VERIFY THE ROUGH SIDE IS INSTALLED FACE UP.
- 10) OPTIMUM PERFORMANCE IS OBTAINED BY RESTRICTING VEHICULAR ACCESS UNTIL:
 - A) GRASS HAS GROWN COMPLETELY AND EVENLY THROUGH THE GRASSGUARD.
 - B) GRASSGUARD HAS BEEN MOWED AT LEAST TWO TIMES.
- 11) PRIOR TO FULL VEGETATED MATURITY, GRASSGUARD STRONGLY RECOMMENDS THAT ACCESSIBILITY BE DISCOURAGED OR DENIED, AND APPROPRIATE SLIP-HAZARD WARNING SIGNAGE BE ERECTED.
- 12) PIN AND STAPLE OPTIONS:
 - A) 6" X 1" X 6" U-SHAPED STAPLE
 - B) 8" X 1" X 8" U-SHAPED STAPLE
 - C) 12" PIN WITH WASHER
- 13) INSTALLATION IS RECOMMENDED IN THE APPROPRIATE DIRECTION TO ALLOW TRAFFIC TO FLOW PARALLEL TO GRASSGUARD JOINTS.



510 O'NEAL LANE EXT
BATON ROUGE LA 70819
800 848 4500
www.ind-fab.com

DISCLAIMER:
THE INFORMATION CONTAINED HEREIN HAS BEEN COMPILED BY INDUSTRIAL FABRICS, INC. AND TO THE BEST OF OUR KNOWLEDGE, ACCURATELY REPRESENTS THE GRASSGUARD PRODUCT USE IN THE APPLICATIONS WHICH ARE ILLUSTRATED. FINAL DETERMINATION OF THE SUITABILITY FOR THE USE CONTEMPLATED AND ITS MANNER OF USE ARE THE SOLE RESPONSIBILITY OF THE USER. CIVIL, GEOTECHNICAL AND HYDRAULIC DESIGN AND ANALYSIS SHALL BE PERFORMED BY A QUALIFIED ENGINEER.

THIS DRAWING IS BEING FURNISHED FOR CONVENIENCE OF THE USER. ANY PARTY ACCEPTING THIS DOCUMENT DOES SO IN CONFIDENCE AND AGREES THAT IT SHALL NOT BE DUPLICATED IN WHOLE OR PART, NOR DISCLOSED TO OTHERS WITHOUT THE CONSENT OF INDUSTRIAL FABRICS, INC.

**NOT FOR
CONSTRUCTION**

GrassGuard
Grass Reinforcement Mesh
TYPICAL SURFACE REINFORCEMENT
INSTALLATION DETAIL